

PAGENR:	DOCUMENTNR:	DOCUMENTTITLE:	REV:	DATE:	DETAILS:
1	0000-1	Index	1	25-04-23	
2	0010-1	Front view (existing)	1	25-04-23	
3	0050-1	Top view (existing)	1	25-04-23	
4	0100-1	Technical front view	1	25-04-23	
5	0110-1	Technical top view	1	25-04-23	
6	0120-1	Front view equipment (room)	1	25-04-23	
7	0120-2	Front view equipment (room)	1	25-04-23	
8	0120-3	Front view equipment (room)	1	25-04-23	
9	0130-1	Top view equipment (room)	1	25-04-23	
10	0130-2	Top view equipment (room)	1	25-04-23	
11	0130-3	Top view equipment (room)	1	25-04-23	
12	0150-1	3D overview	1	25-04-23	
13	0150-2	3D overview	1	25-04-23	
14	0150-3	3D overview	1	25-04-23	

Place : 1012 RD Amsterdam						Site number :	
Address: Nieuwezijds Voorburgwal 35						1023	
Area :						Drawing number :	
						0000-1	
x/y: 121440/487734		Index					
Scale	n.a.	RCT	Rev.	Date	Mod.	Chk.	
Unit	mm	A3	1	25-04-23	DYN	ALL	
Sheet 1 of 1 Sheets		Page		1			



Note :
It is necessary to relocate the air conditioning units to leave the space to be placed L-frame.

2x Air conditioning will have to be moved

Existing pole will have to be moved

Roof Entrance (Behind)

Ladder

Fence existing

24950 Roof Top

24650 Roof Top

22200 ABH Roof Top

0 Ground Level


POLITIE



Site Entrance

Legend

New Construction	—	Grounding,SGT+MGT	—
Building	—	Lightning protection	—
OLO	—	Transmission Cable	—
Existing	—	Power Cable	—
Demontage	—		


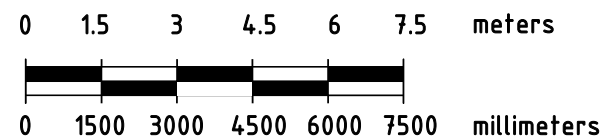


Place : 1012 RD Amsterdam		Site number :	
Address: Nieuwezijds Voorburgwal 35		1023	
Area :		Drawing number :	
		0010-1	
x/y: 121440/487734	Front view (existing)	Rev.	Date
Scale 1 : 150	RCT	1	25-04-23
Unit mm	3D	Mod.	Chk.
Sheet 1 of 1 Sheets	Page 2	DYN	ALL




KPN - MOBILE

Note :
It is necessary to relocate the air conditioning units and Existing pole to leave the space to be placed L-frame.

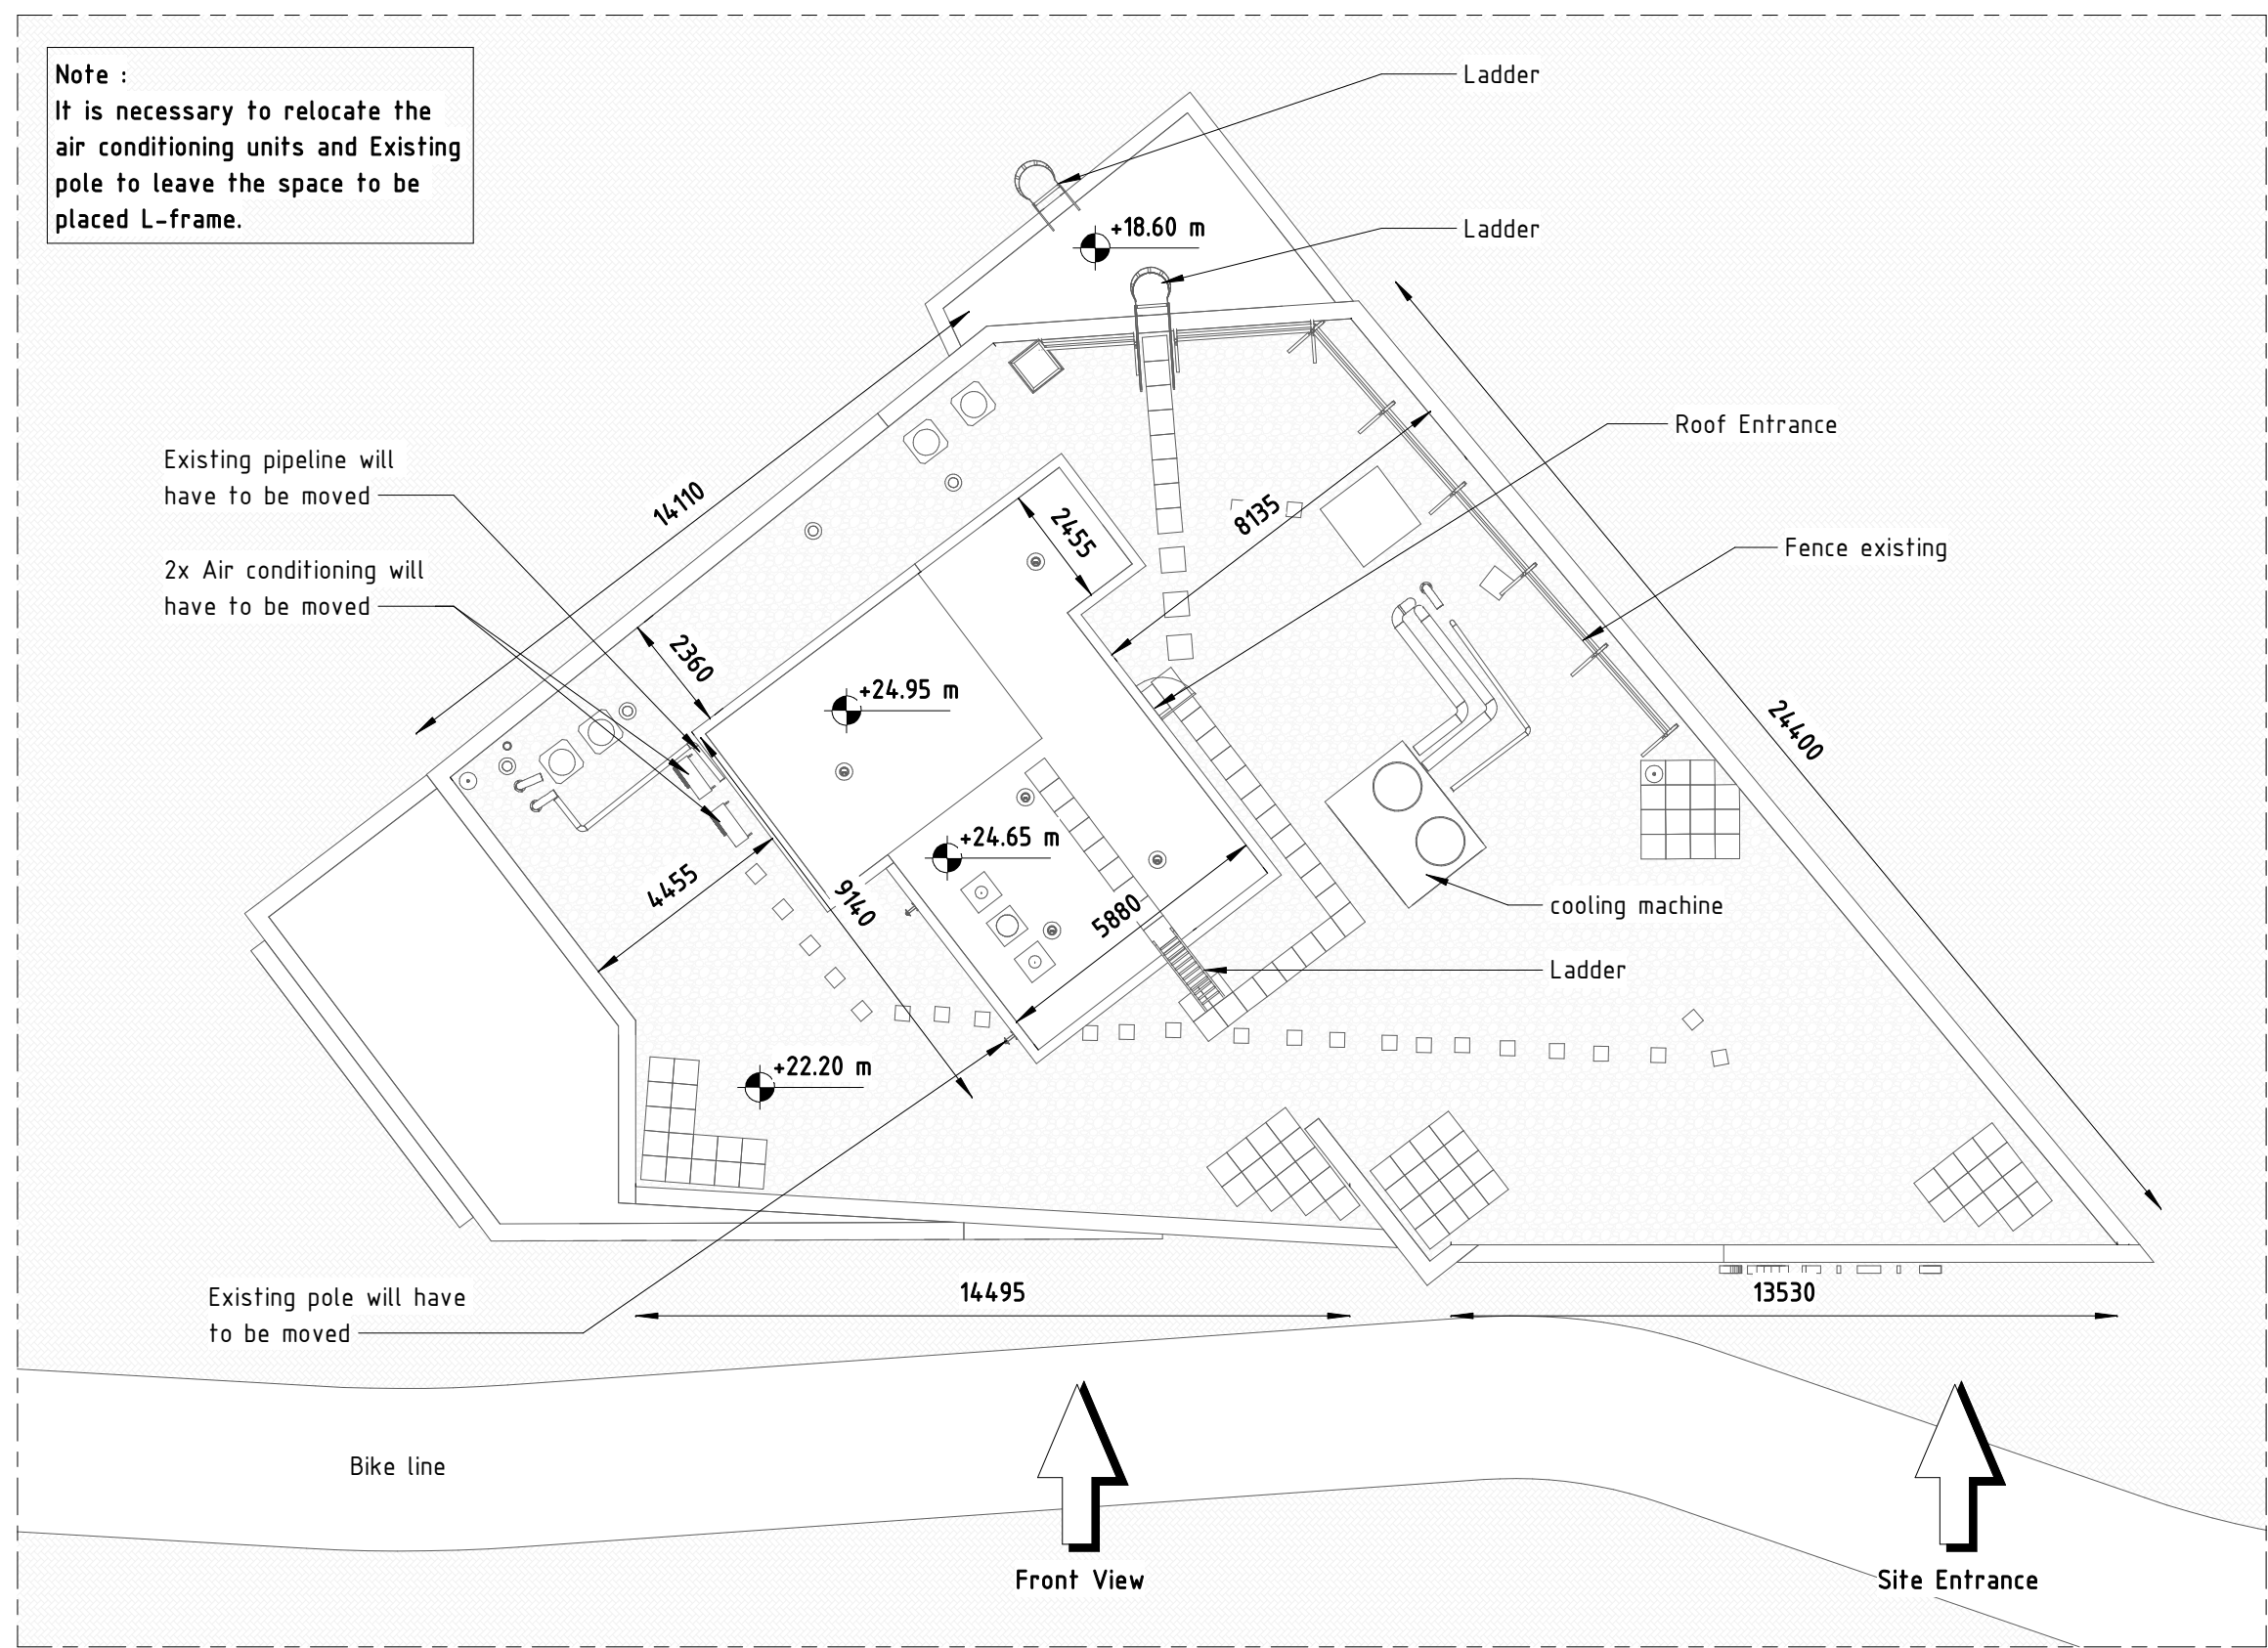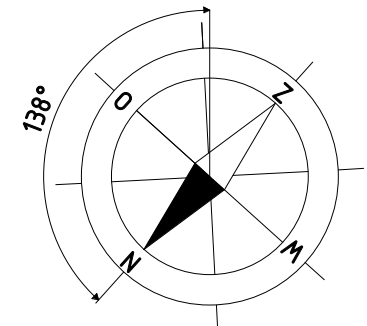


Legend	
New Construction	Grounding,SGT+MGT
Building	Lightning protection
OLO	Transmission Cable
Existing	Power Cable
Demontage	

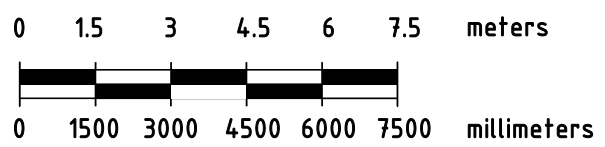

Place : 1012 RD Amsterdam		Site number :	
Address: Nieuwezijds Voorburgwal 35		1023	
Area :		Drawing number :	
		0050-1	
x/y: 121440/487734	Top view (existing)	Rev.	Date
Scale 1 : 150	RCT	1	25-04-23
Unit mm	3D	Mod.	Chk.
Sheet 1 of 1 Sheets	Page 3	DYN	ALL



KPN - MOBILE


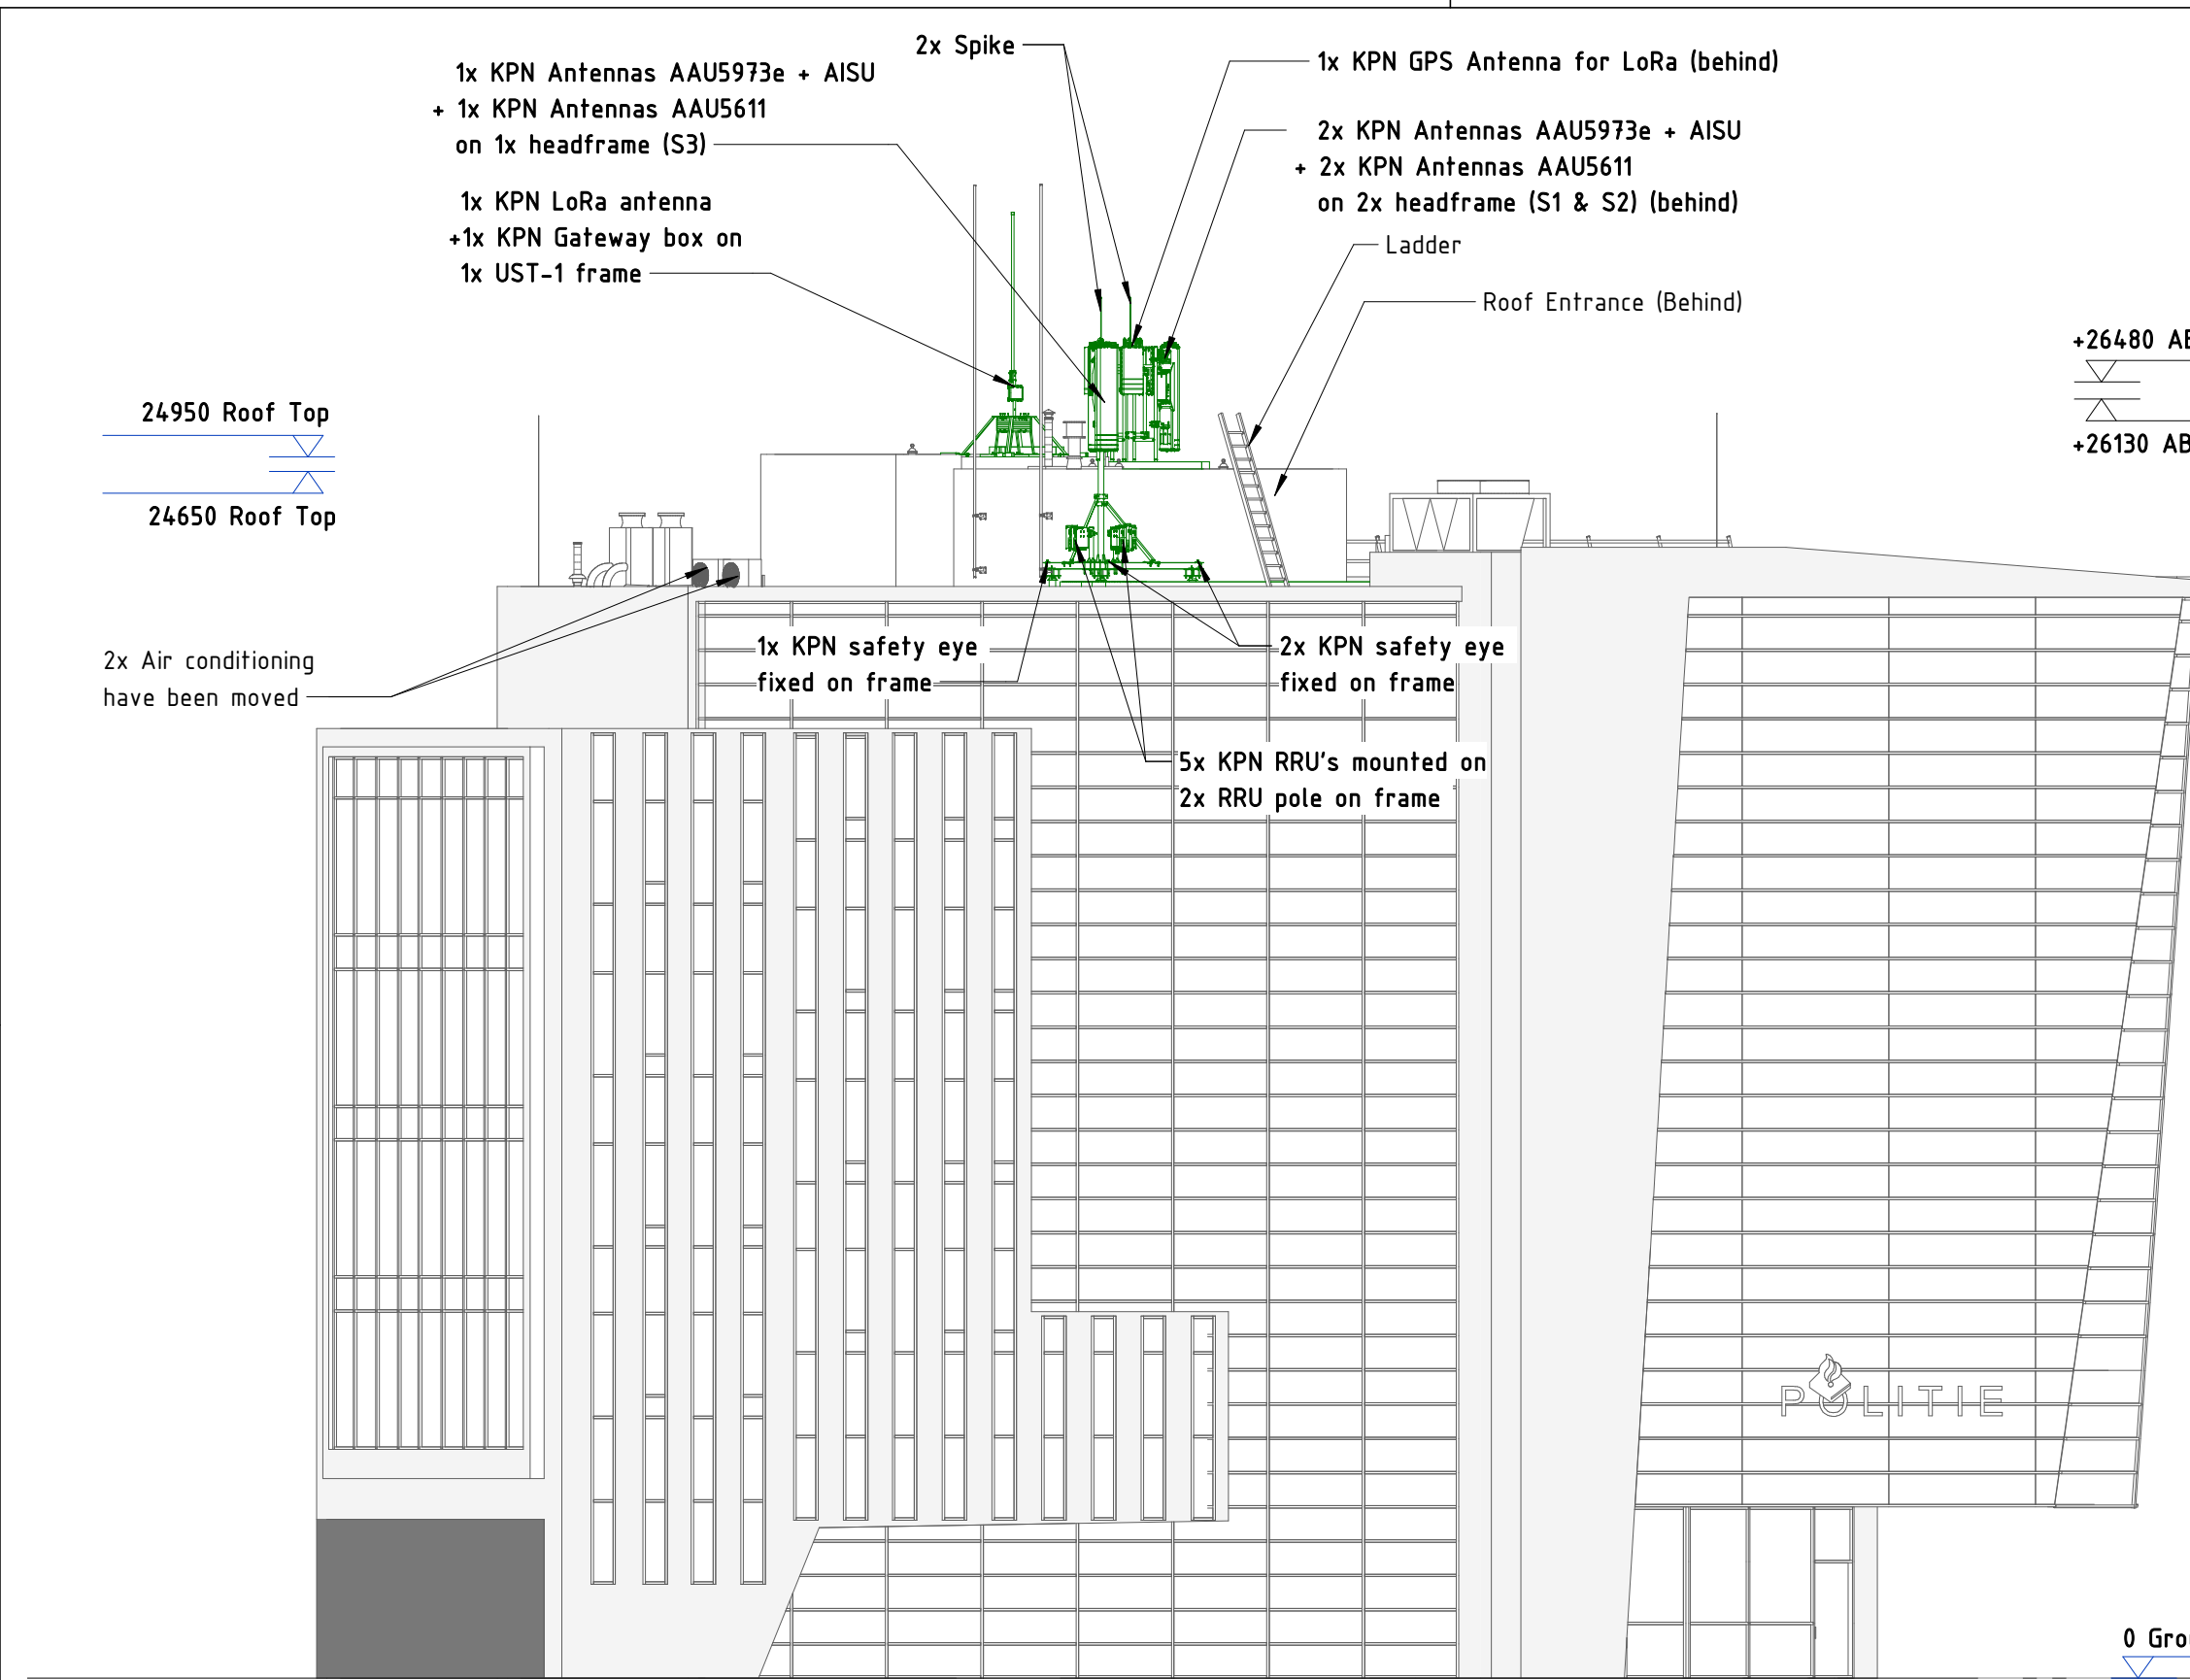


- +27200 ABH LoRa GPS Antenna
- +26480 ABH LoRa Antenna
- +26230 ABH KPN AAU5611
- +25100 ABH KPN AAU5973e
- +26130 ABH KPN Gateway Box
- +24239 ABH KPN GPS antenna
- 22200 ABH Roof Top

Note :
It is necessary to relocate the air conditioning units and Existing pole to leave the space to be placed L-frame.


KPN Antenna (New)			
Sector	Antenna type	Azimuth	Height
S1	AAU5973e	60°	+26.30 m
S1	AAU5611	60°	+25.10 m
S2	AAU5973e	190°	+26.30 m
S2	AAU5611	190°	+25.10 m
S3	AAU5973e	290°	+26.30 m
S3	AAU5611	290°	+25.10 m

Legend	
New Construction	Grounding,SGT+MGT
Building	Lightning protection
OLO	Transmission Cable
Existing	Power Cable
Demontage	

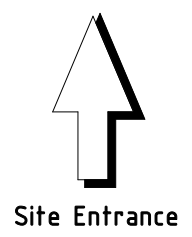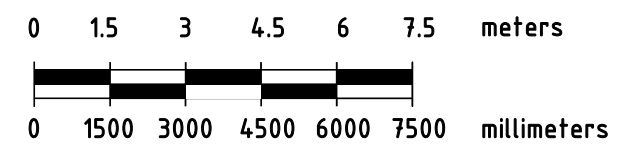


Place : 1012 RD Amsterdam	Site number :
Address: Nieuwezijds Voorburgwal 35	1023
Area :	Drawing number :
	0100-1
x/y: 121440/487734	Technical front view
Scale 1 : 150	RCT
Unit mm	3D
Sheet 1 of 1 Sheets	Page 4
Rev. 1	Date 25-04-23
Mod. DYN	Chk. ALL




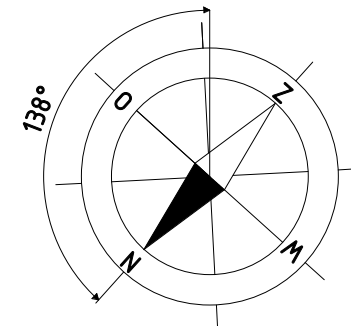


Note :
It is necessary to relocate the air conditioning units and Existing pole to leave the space to be placed L-frame.

KPN Antenna (New)			
Sector	Antenna type	Azimuth	Height
S1	AAU5973e	60°	+26.30 m
S1	AAU5611	60°	+25.10 m
S2	AAU5973e	190°	+26.30 m
S2	AAU5611	190°	+25.10 m
S3	AAU5973e	290°	+26.30 m
S3	AAU5611	290°	+25.10 m

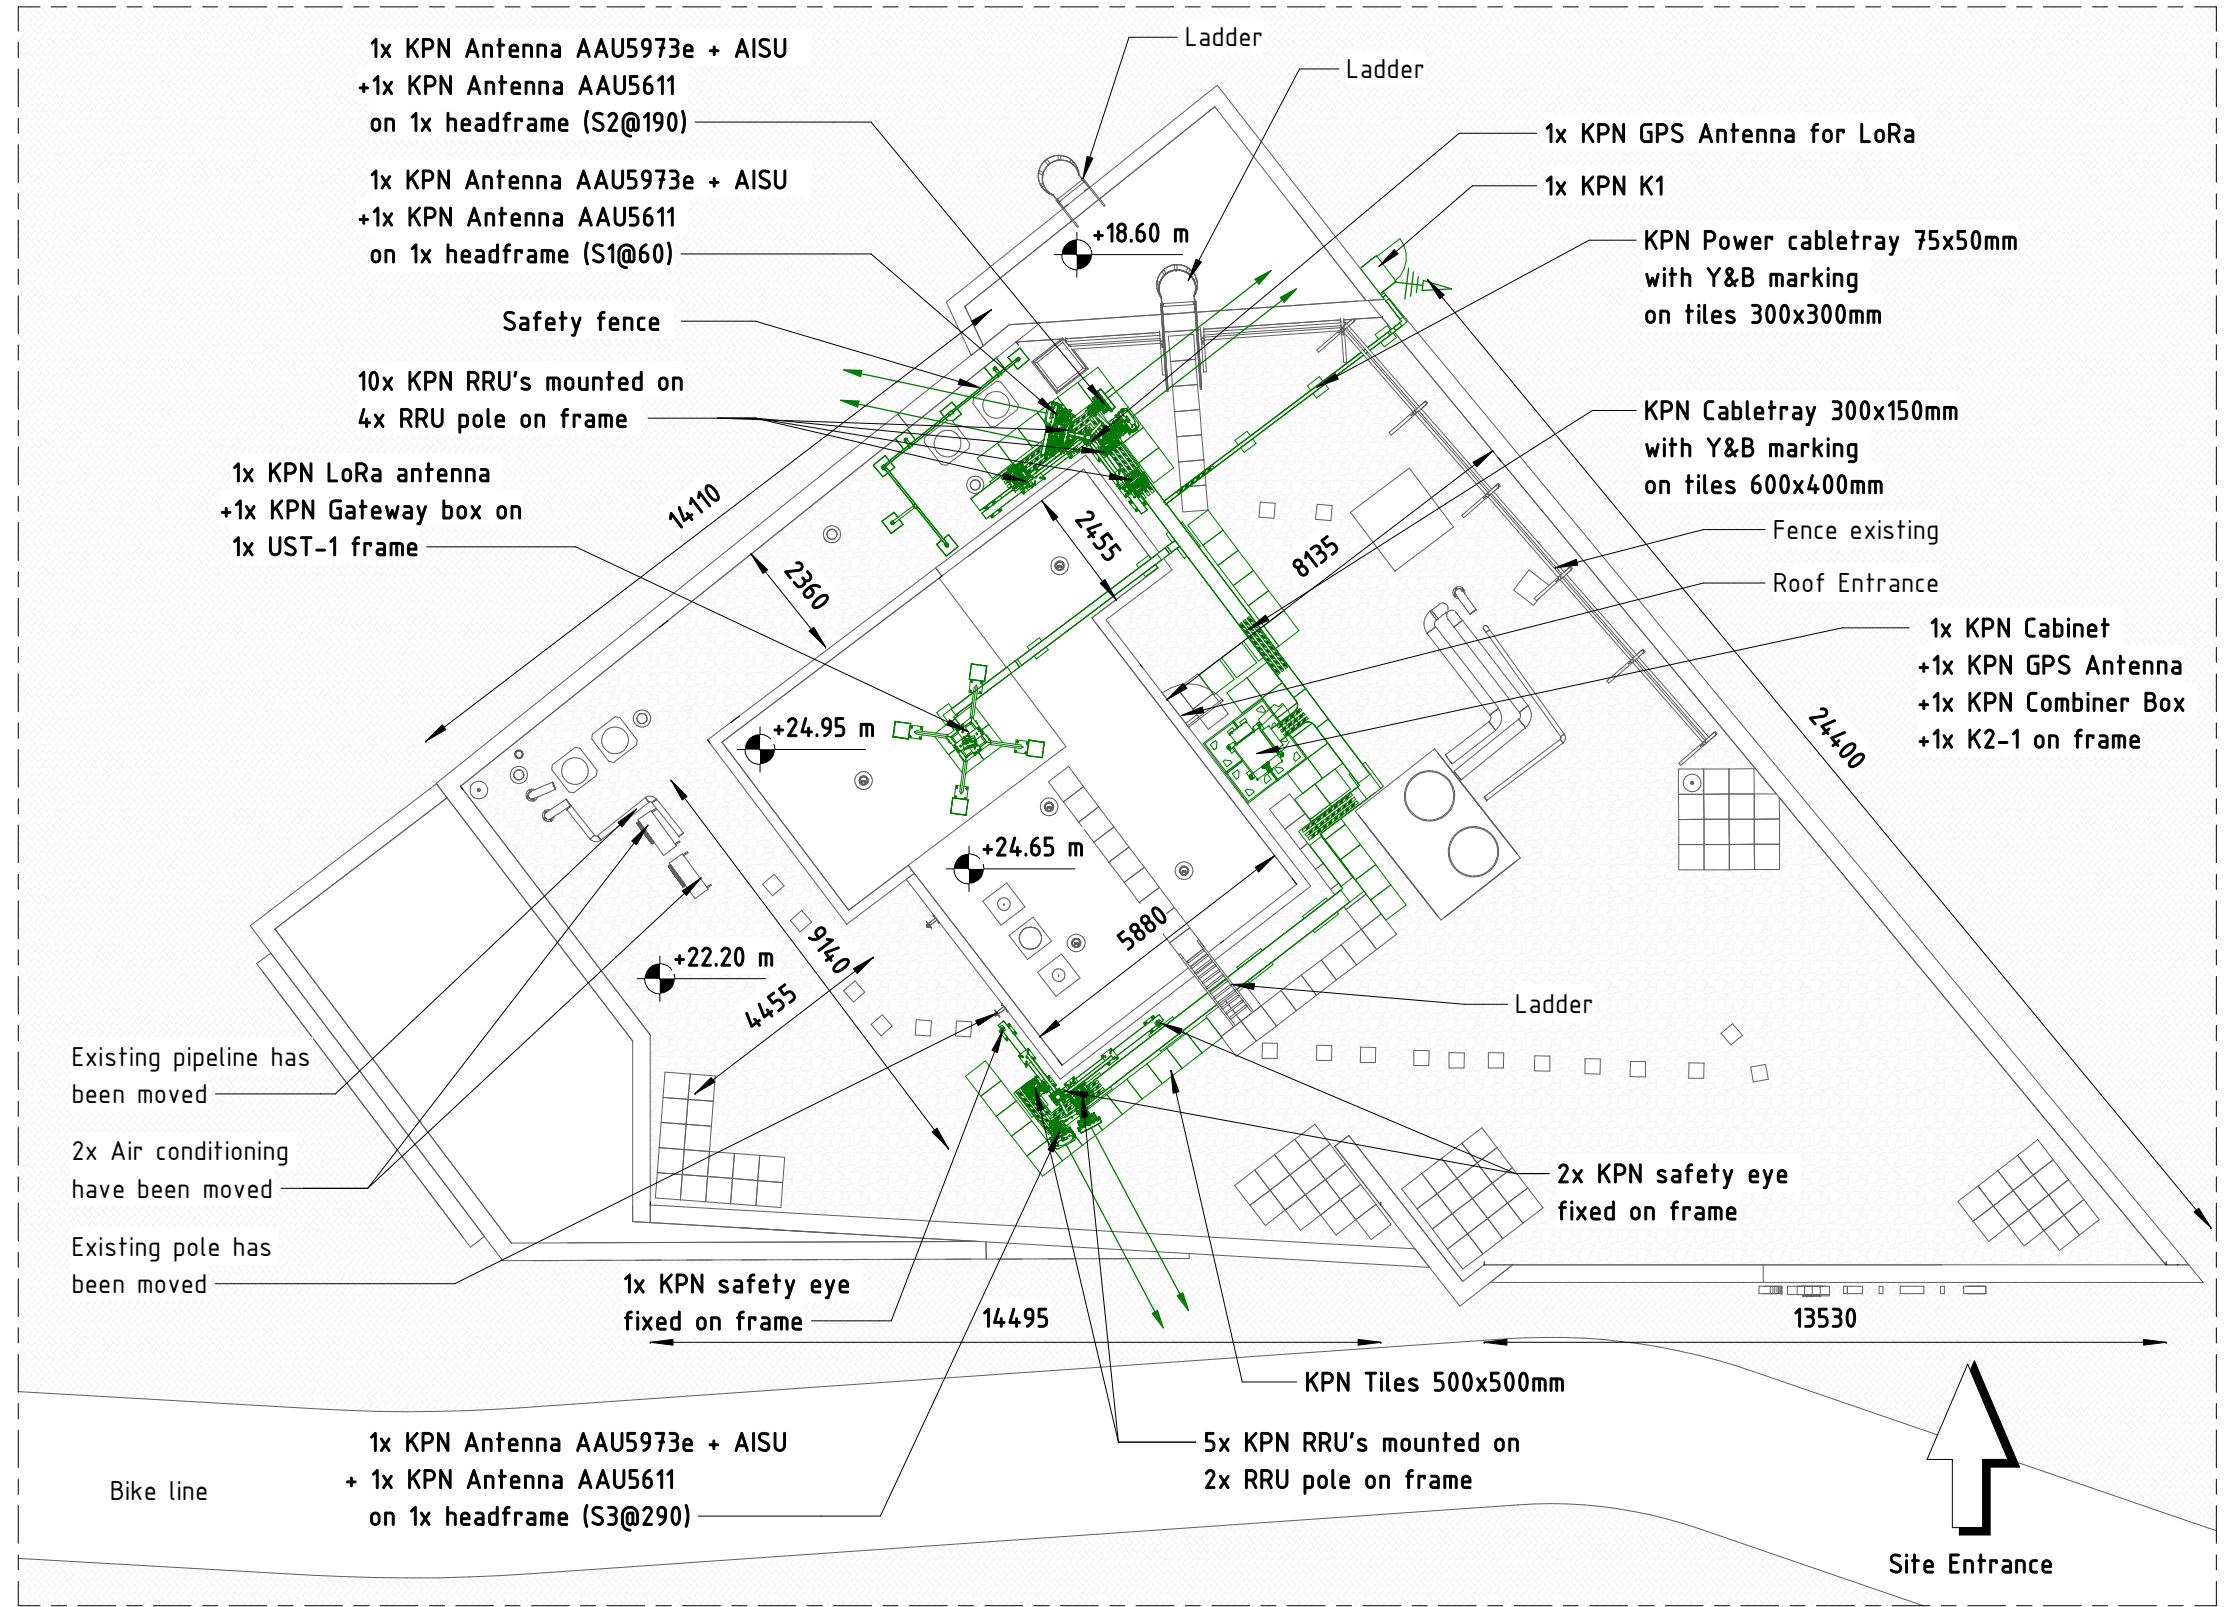

Legend			
New Construction	—	Grounding,SGT+MGT	—
Building	—	Lightning protection	—
OLO	—	Transmission Cable	—
Existing	—	Power Cable	—
Demontage	—		

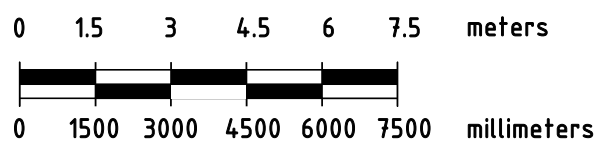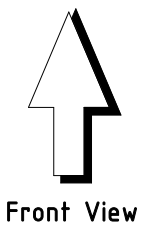


Place : 1012 RD Amsterdam
Address: Nieuwezijds Voorburgwal 35
Area :

Site number : **1023**
Drawing number : **0110-1**

x/y: 121440/487734	Technical top view				
Scale 1 : 150	RCT	Rev.	Date	Mod.	Chk.
Unit mm	3D	1	25-04-23	DYN	ALL
Sheet 1 of 1 Sheets	Page	5			




KPN - MOBILE

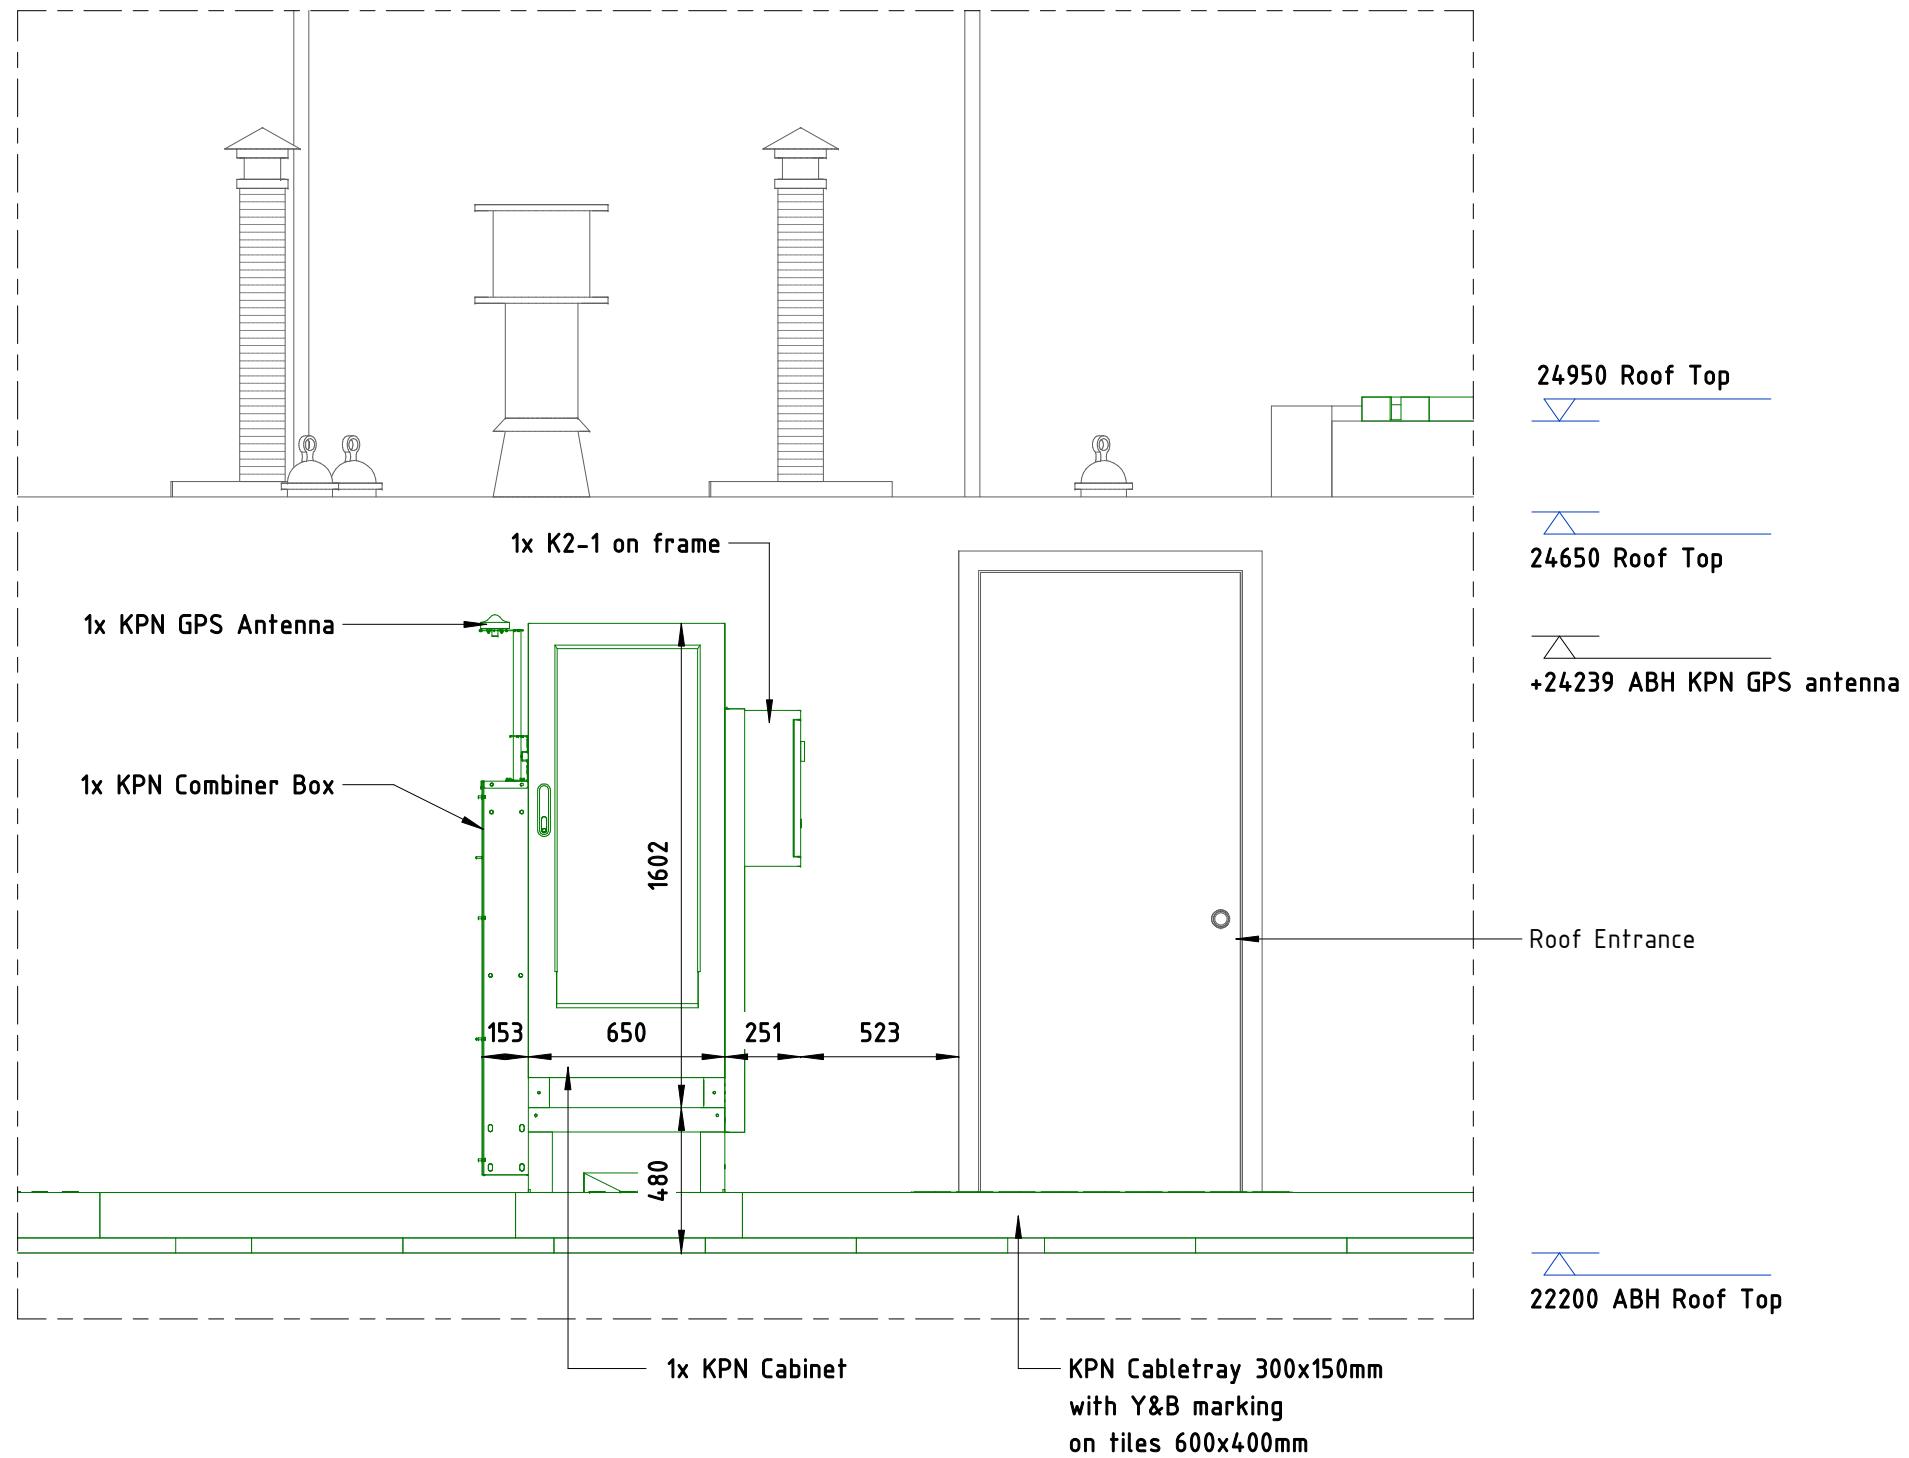



Legend

New Construction	Grounding,SGT+MGT
Building	Lightning protection
OLO	Transmission Cable
Existing	Power Cable
Demontage	

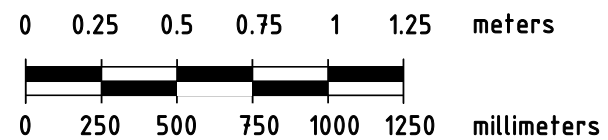

Place : 1012 RD Amsterdam		Site number :	
Address: Nieuwezijds Voorburgwal 35		1023	
Area :		Drawing number :	
		0120-1	
x/y: 121440/487734	Front view equipment (room)		
Scale 1 : 25	RCT	Rev. 1	Date 25-04-23
Unit mm	3D	Mod. DYN	Chk. ALL
Sheet 1 of 3 Sheets	Page 6		




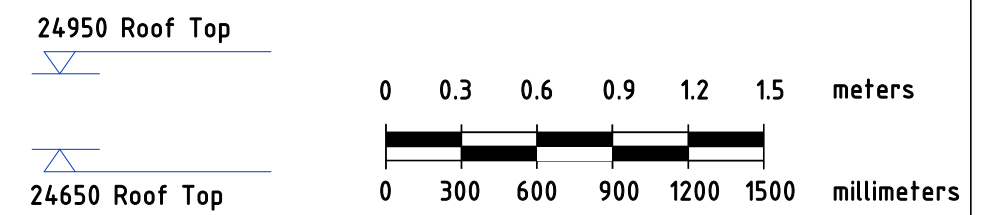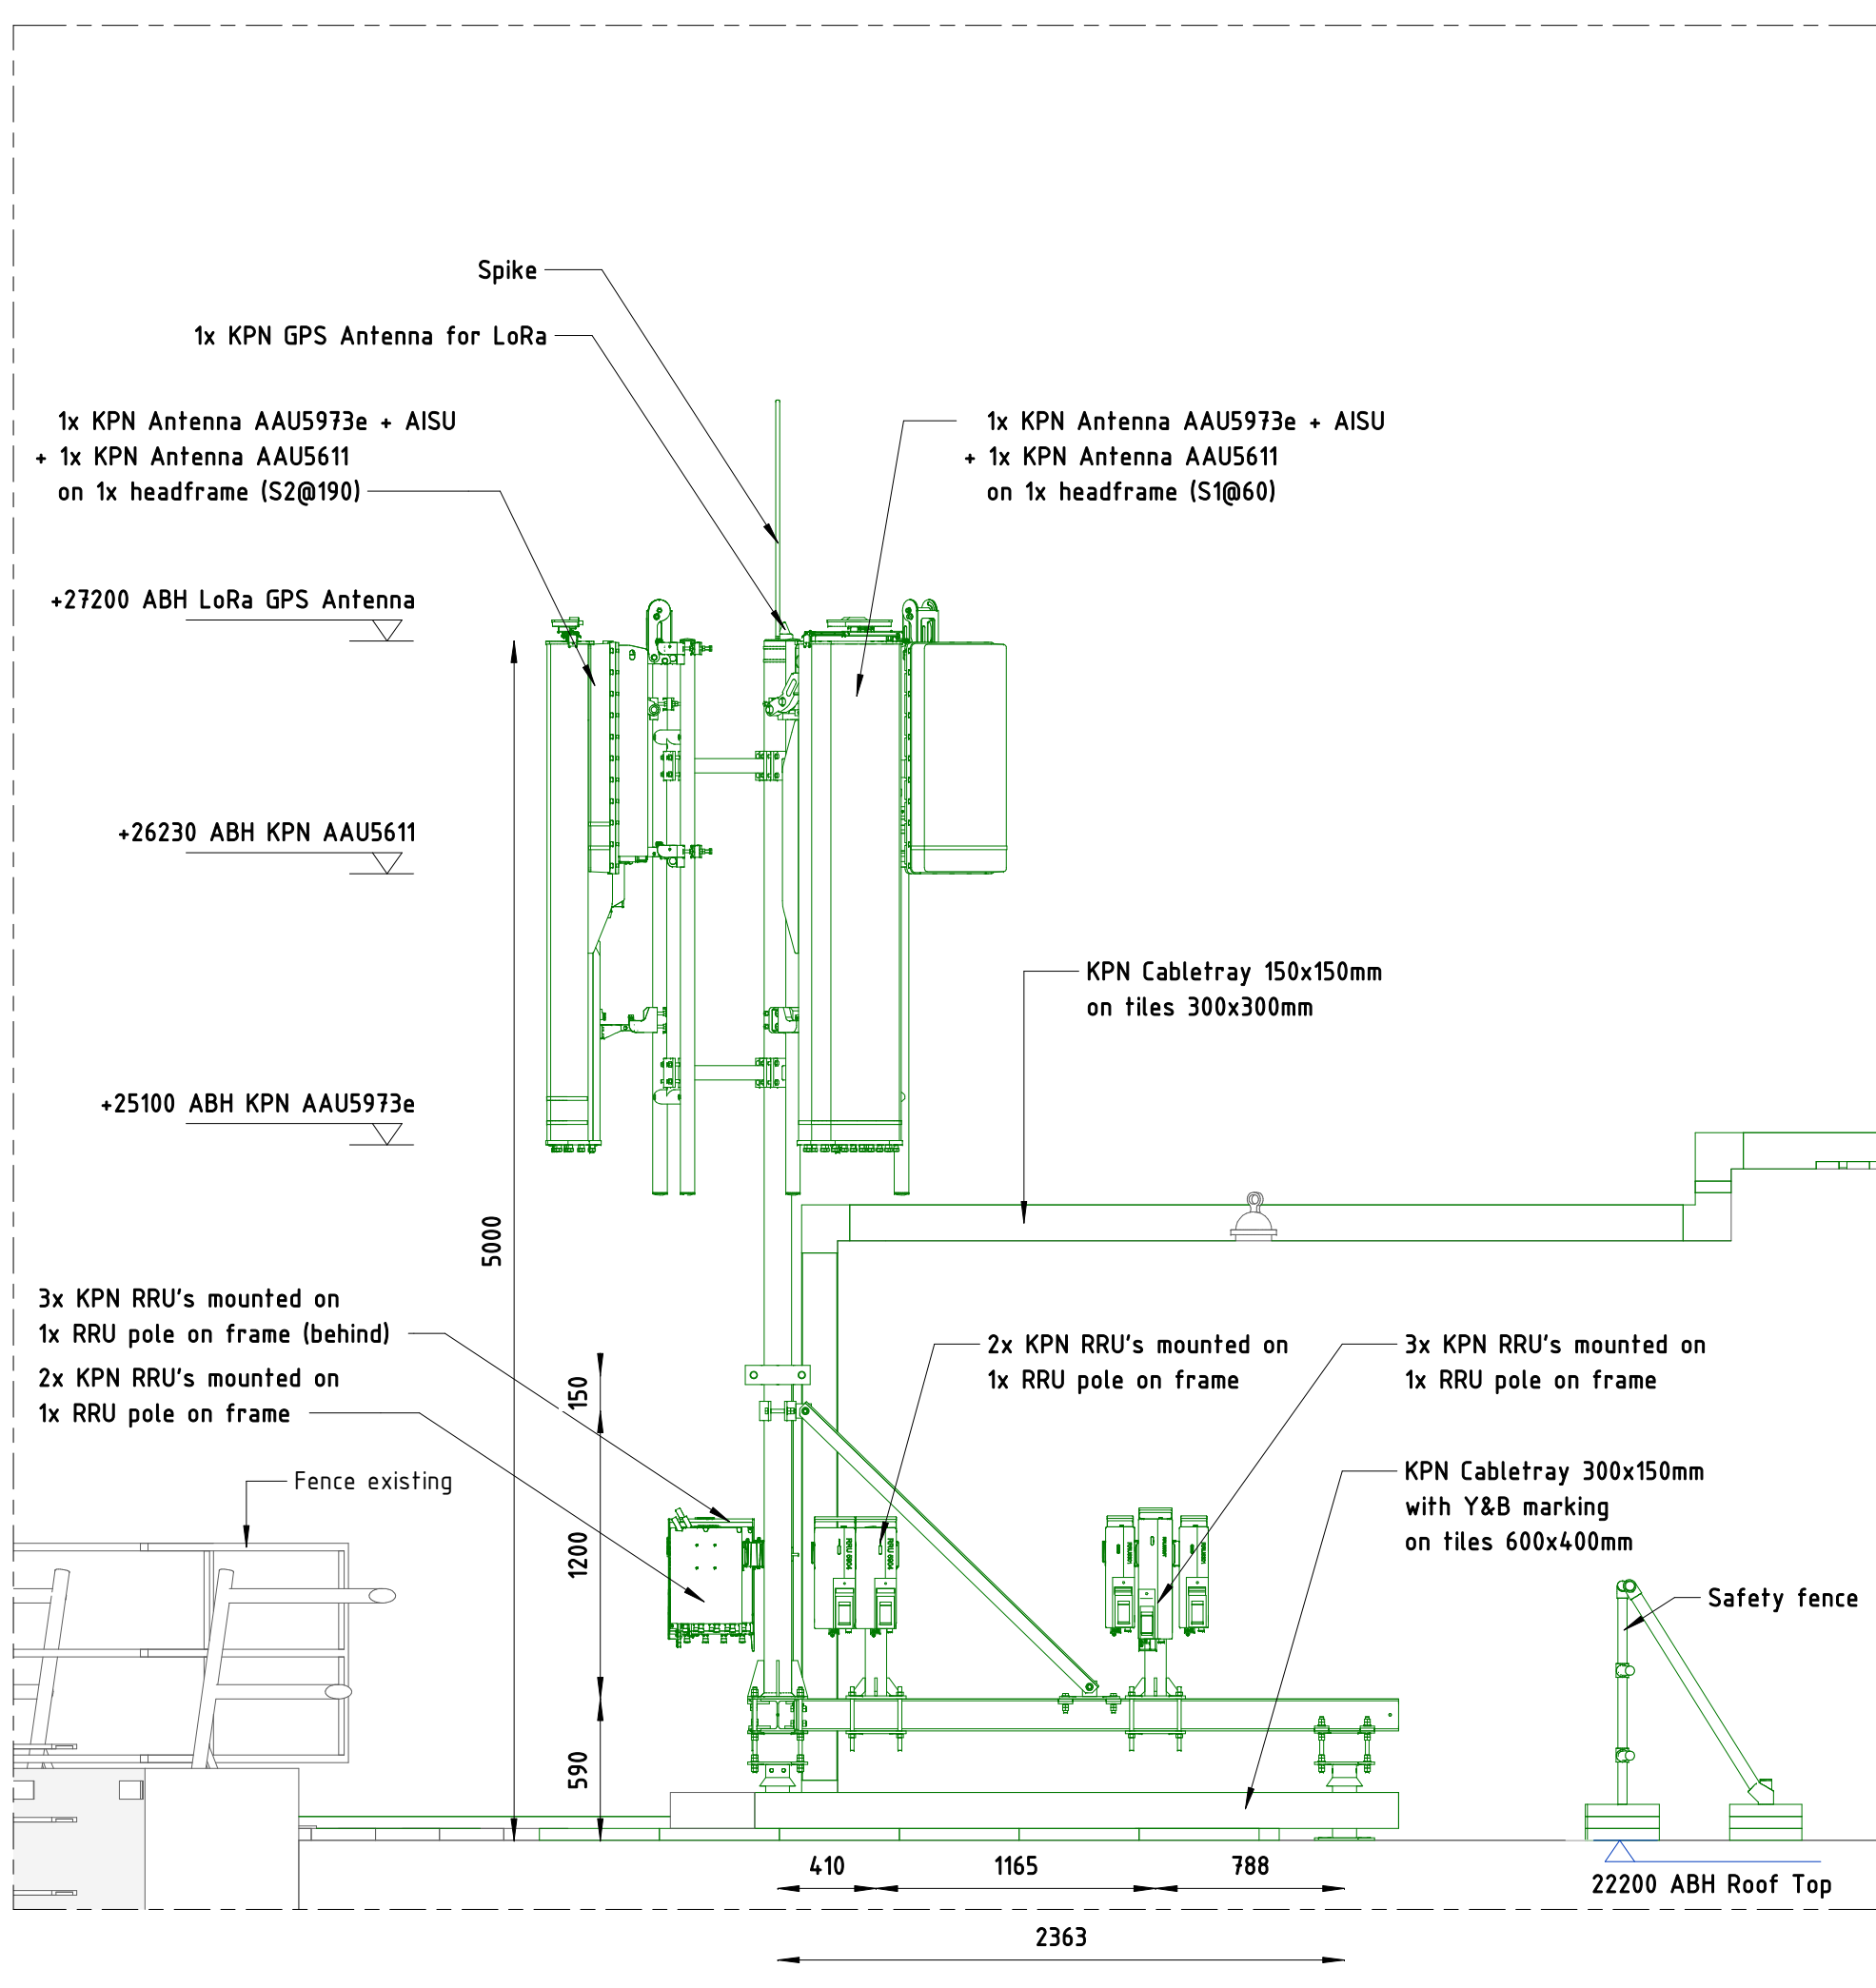

Legend	
New Construction	Grounding,SGT+MGT
Building	Lightning protection
OLO	Transmission Cable
Existing	Power Cable
Demontage	


Place : 1012 RD Amsterdam		Site number :	
Address: Nieuwezijds Voorburgwal 35		1023	
Area :		Drawing number :	
		0120-2	
x/y: 121440/487734	Front view equipment (room)		
Scale 1 : 30	RCT	Rev.	Date
Unit mm	3D	1	25-04-23
Sheet 2 of 3 Sheets	Page 7	Mod. DYN	Chk. All



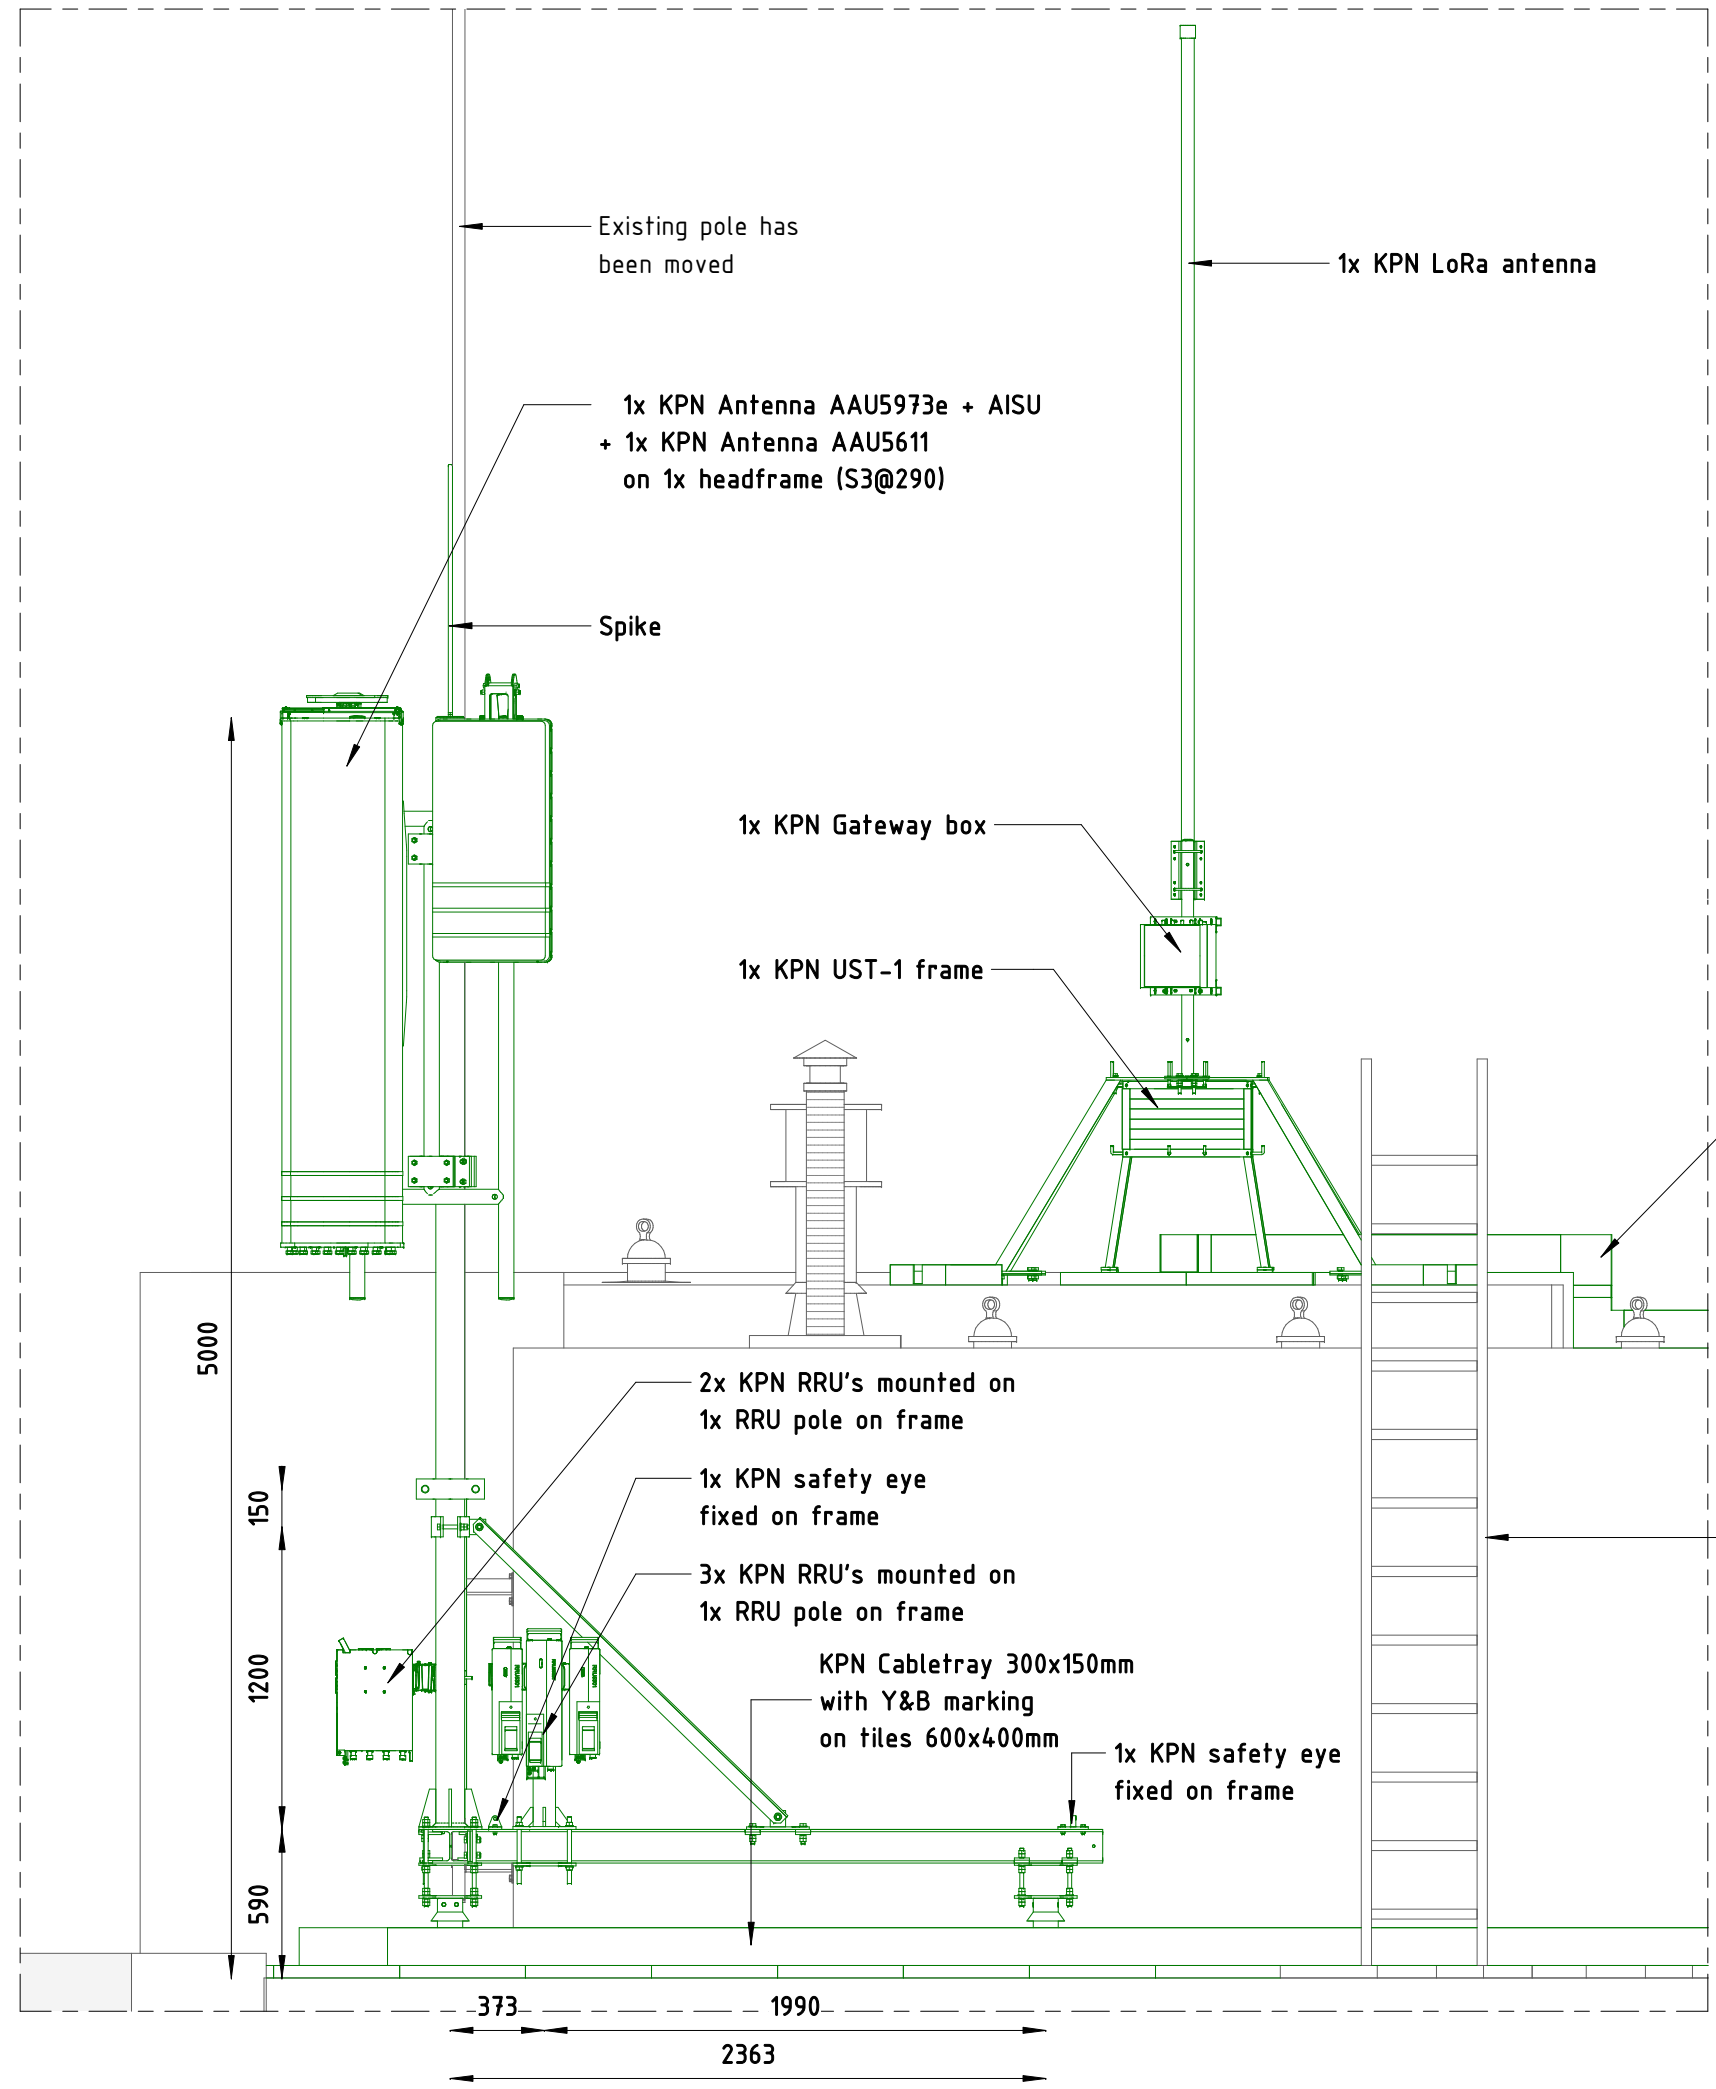

- +26480 ABH LoRa Antenna
- +26230 ABH KPN AAU5611
- +26130 ABH KPN Gateway Box

- KPN Cabletray 150x150mm on tiles 300x300mm
- +25100 ABH KPN AAU5973e
- 24950 Roof Top
- 24650 Roof Top


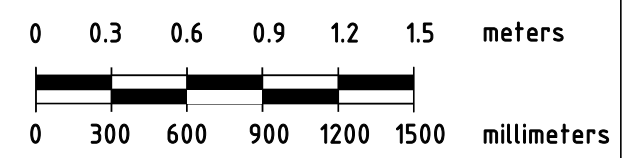


Legend	
New Construction	Grounding,SGT+MGT
Building	Lightning protection
OLO	Transmission Cable
Existing	Power Cable
Demontage	


Place : 1012 RD Amsterdam		Site number :	
Address: Nieuwezijds Voorburgwal 35		1023	
Area :		Drawing number :	
		0120-3	
x/y: 121440/487734	Front view equipment (room)		
Scale 1 : 30	RCT	Rev.	Date
Unit mm	A3	1	25-04-23
Sheet 3 of 3 Sheets	Page 8	Mod. DYN	Chk. ALL



KPN - MOBILE

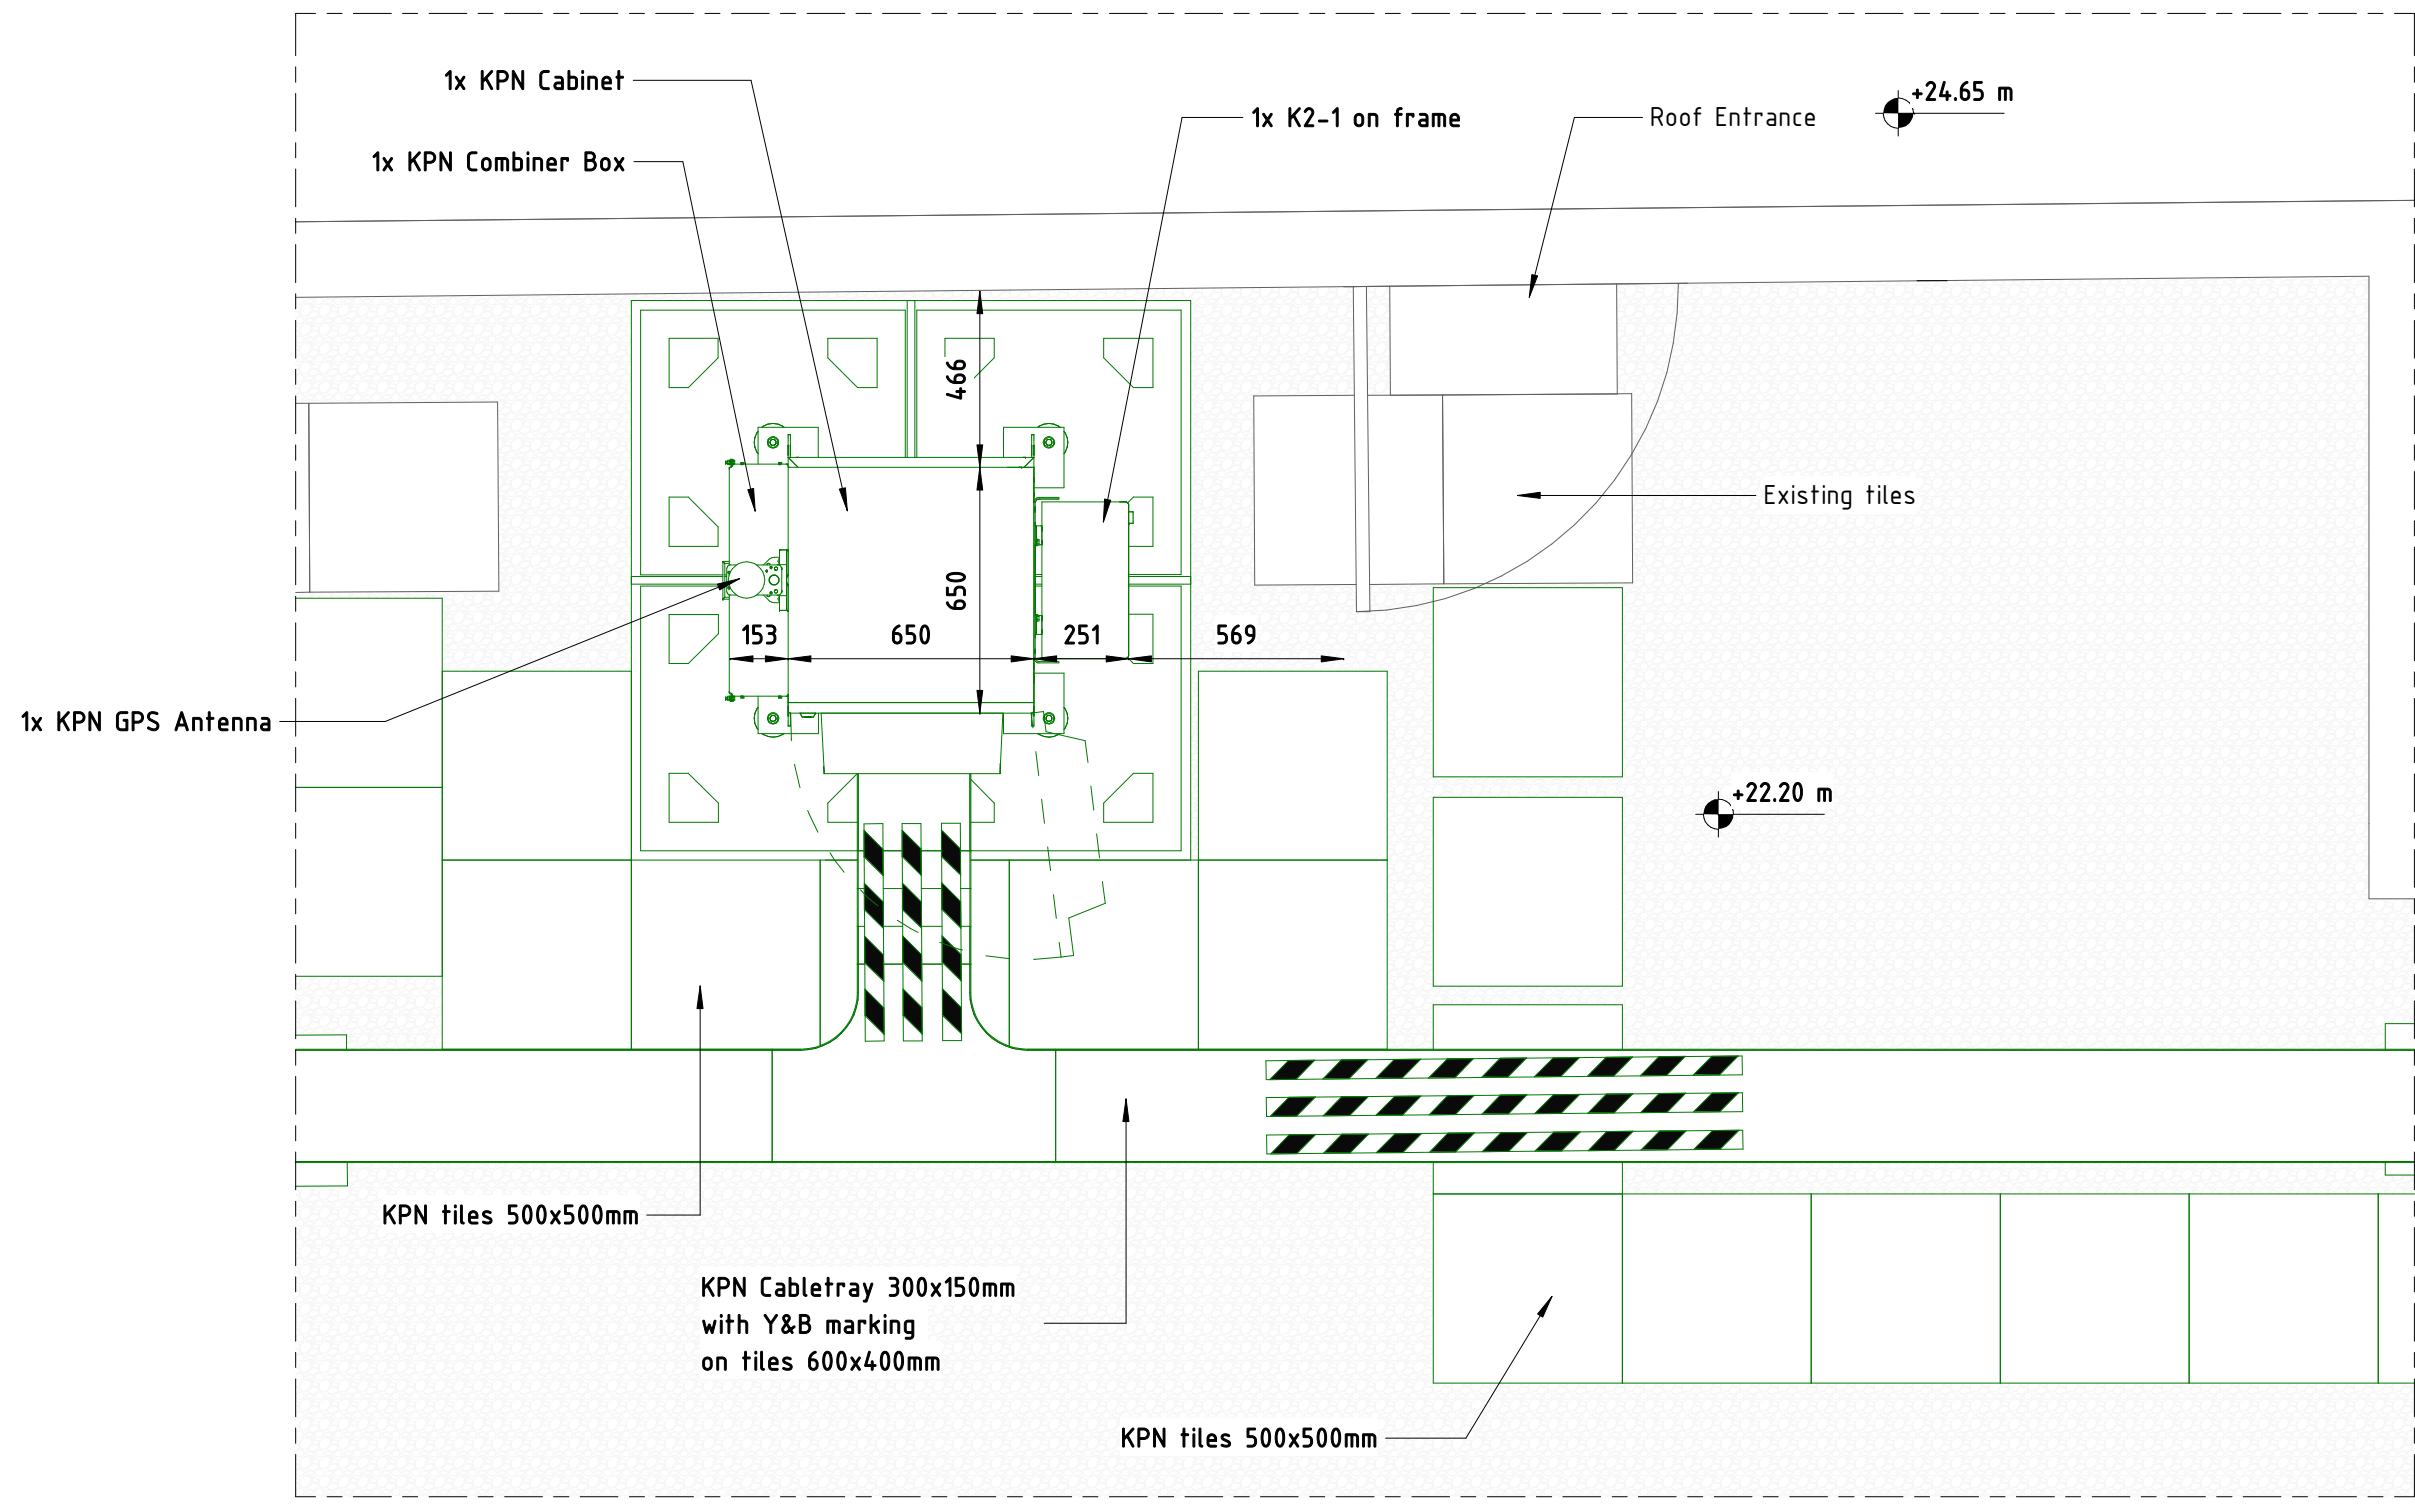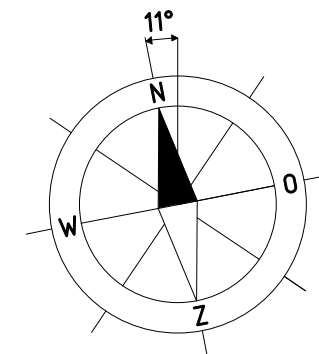




Legend	
New Construction	Grounding,SGT+MGT
Building	Lightning protection
OLO	Transmission Cable
Existing	Power Cable
Demontage	

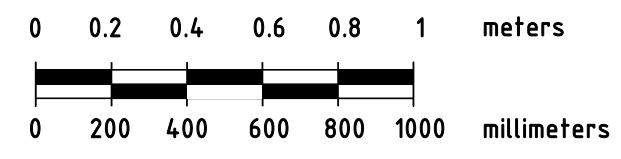

Place : 1012 RD Amsterdam		Site number :	
Address: Nieuwezijds Voorburgwal 35		1023	
Area :		Drawing number :	
		0130-1	
x/y: 121440/487734	Top view equipment (room)		
Scale 1 : 20	RCT	Rev. 1	Date 25-04-23
Unit mm	3D	Mod. DYN	Chk. All
Sheet 1 of 3 Sheets	Page 9		



KPN - MOBILE

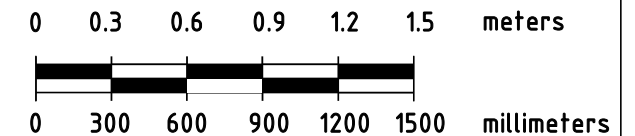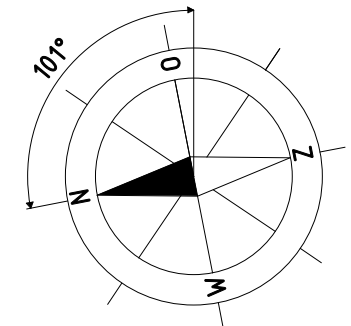
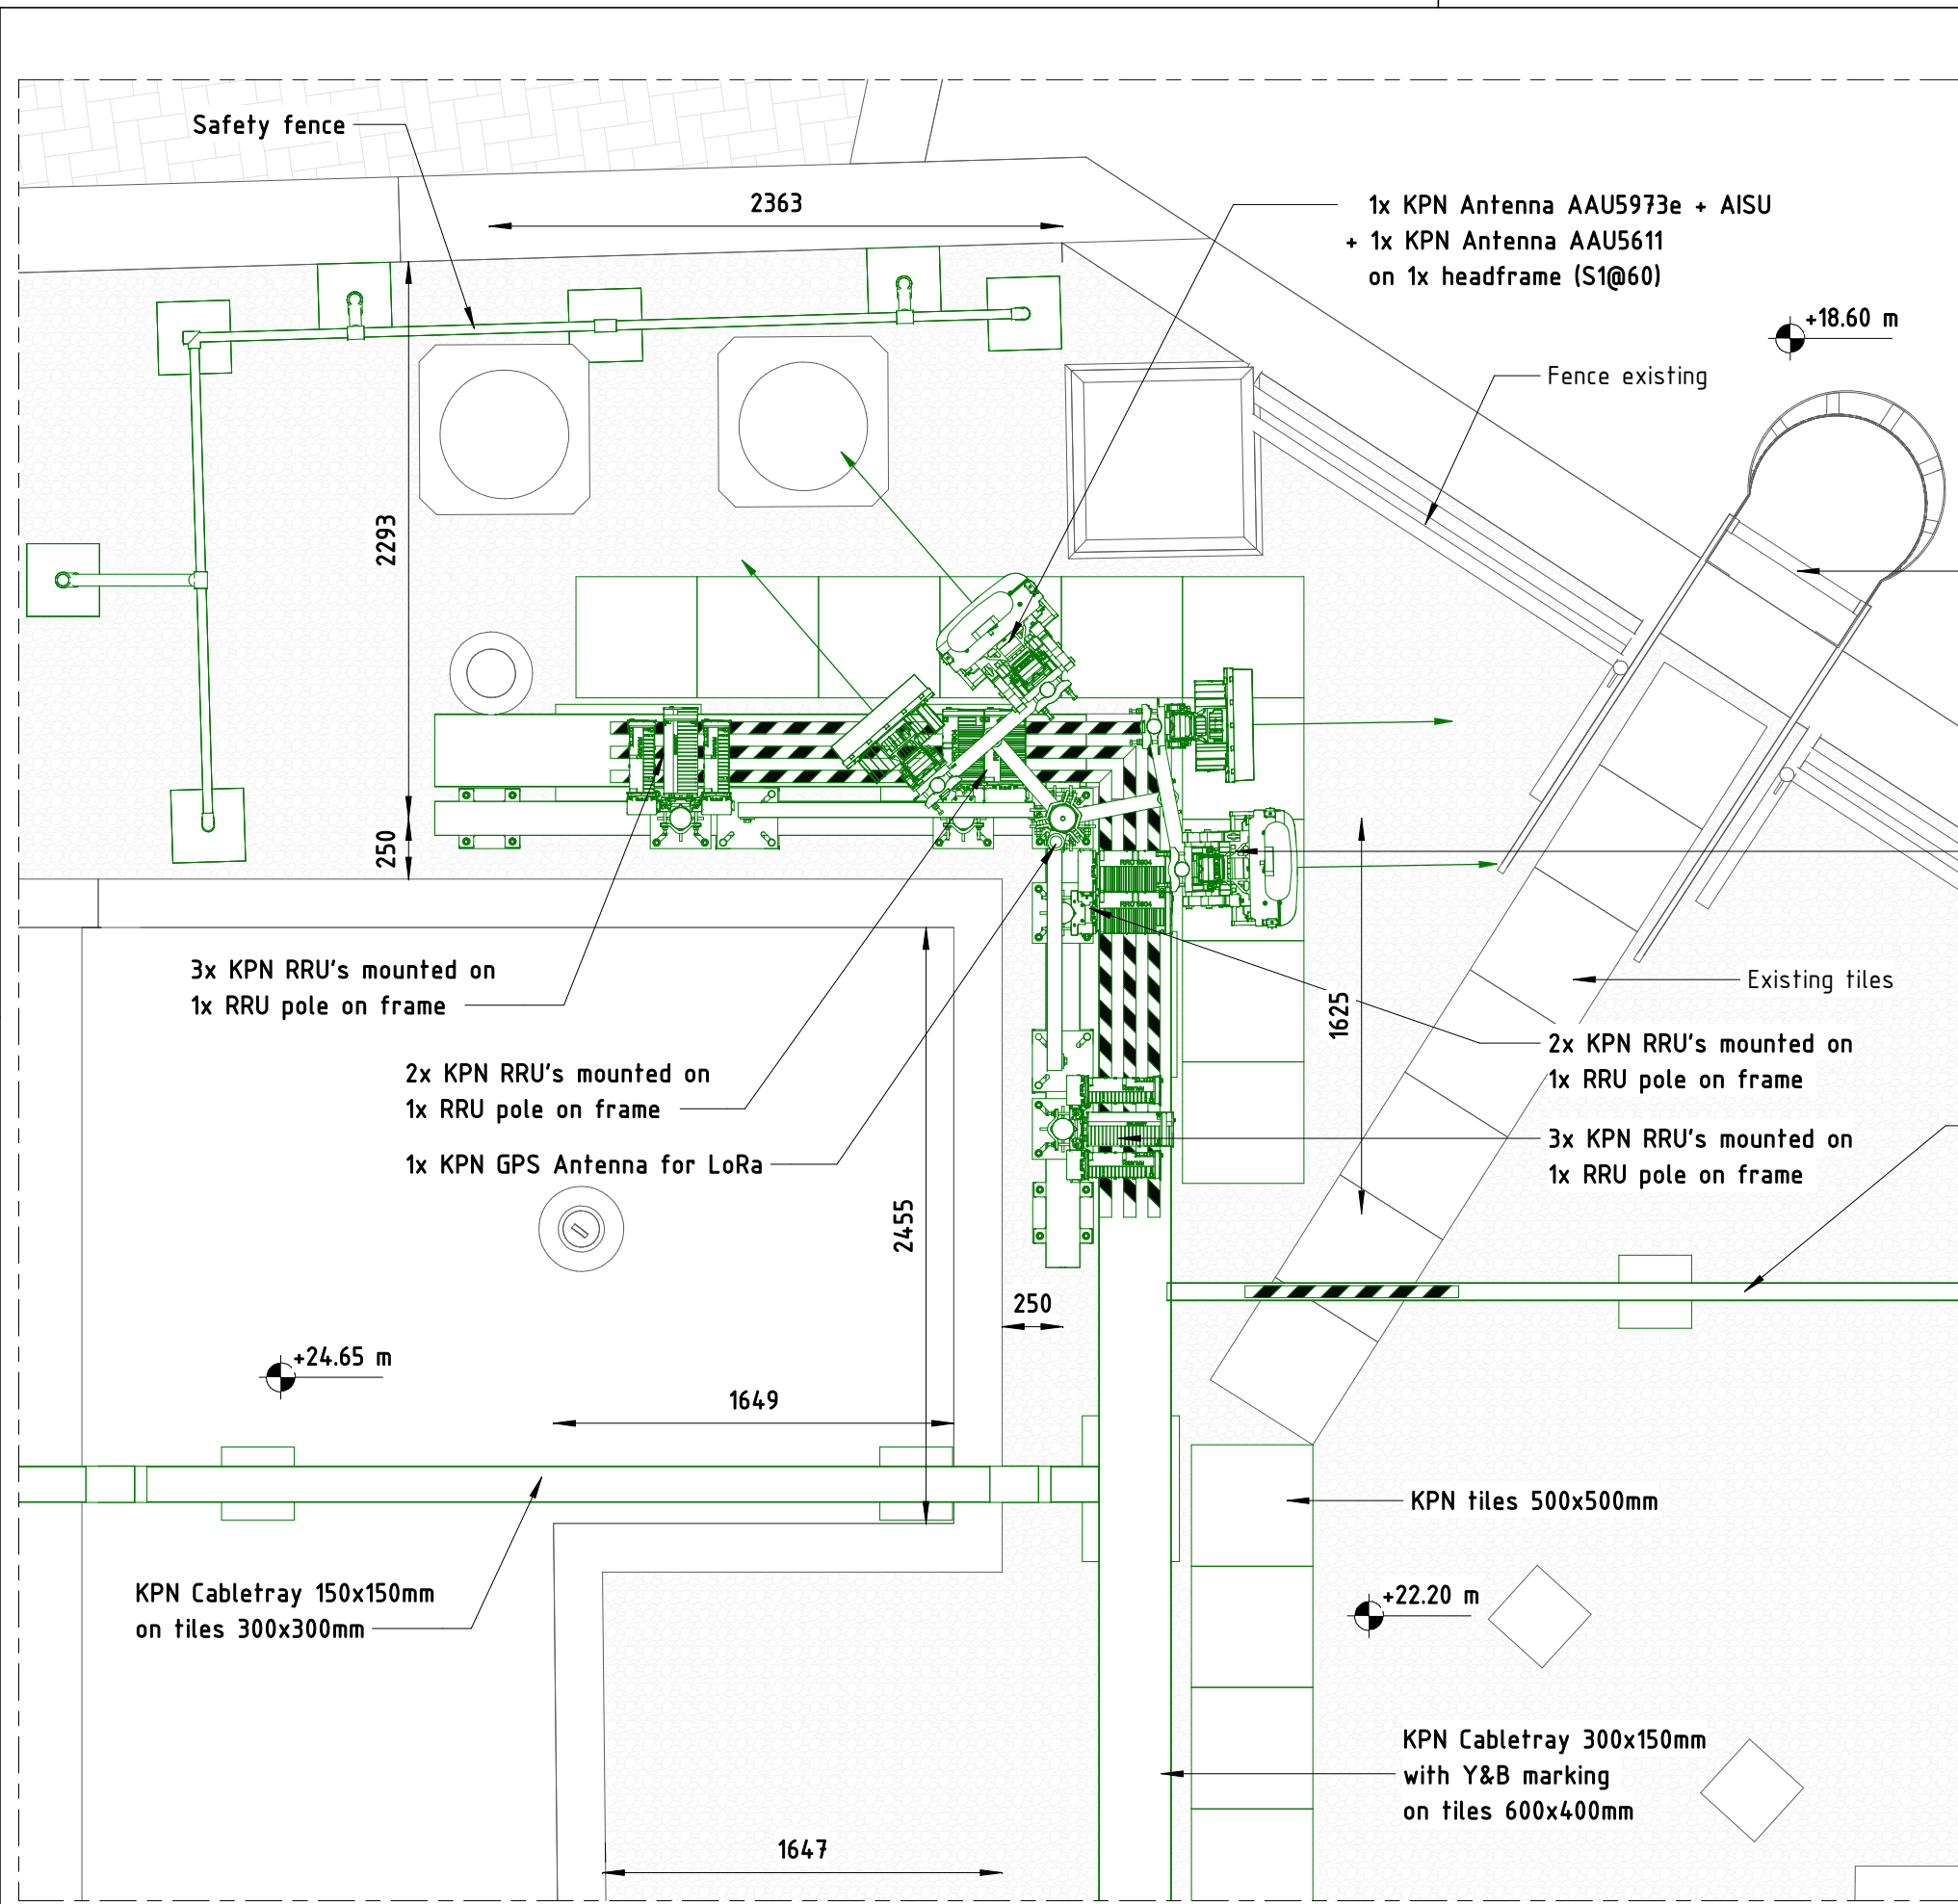


Legend	
New Construction	Grounding,SGT+MGT
Building	Lightning protection
OLO	Transmission Cable
Existing	Power Cable
Demontage	


Place : 1012 RD Amsterdam	Site number :
Address: Nieuwezijds Voorburgwal 35	1023
Area :	Drawing number :
	0130-2
x/y: 121440/487734	Top view equipment (room)
Scale 1 : 30	RCT
Unit mm	3D
Sheet 2 of 3 Sheets	Page 10
Rev. 1	Date 25-04-23
Mod. DYN	Chk. ALL



KPN - MOBILE

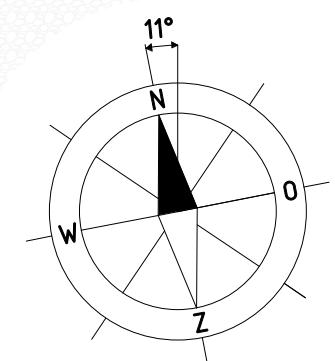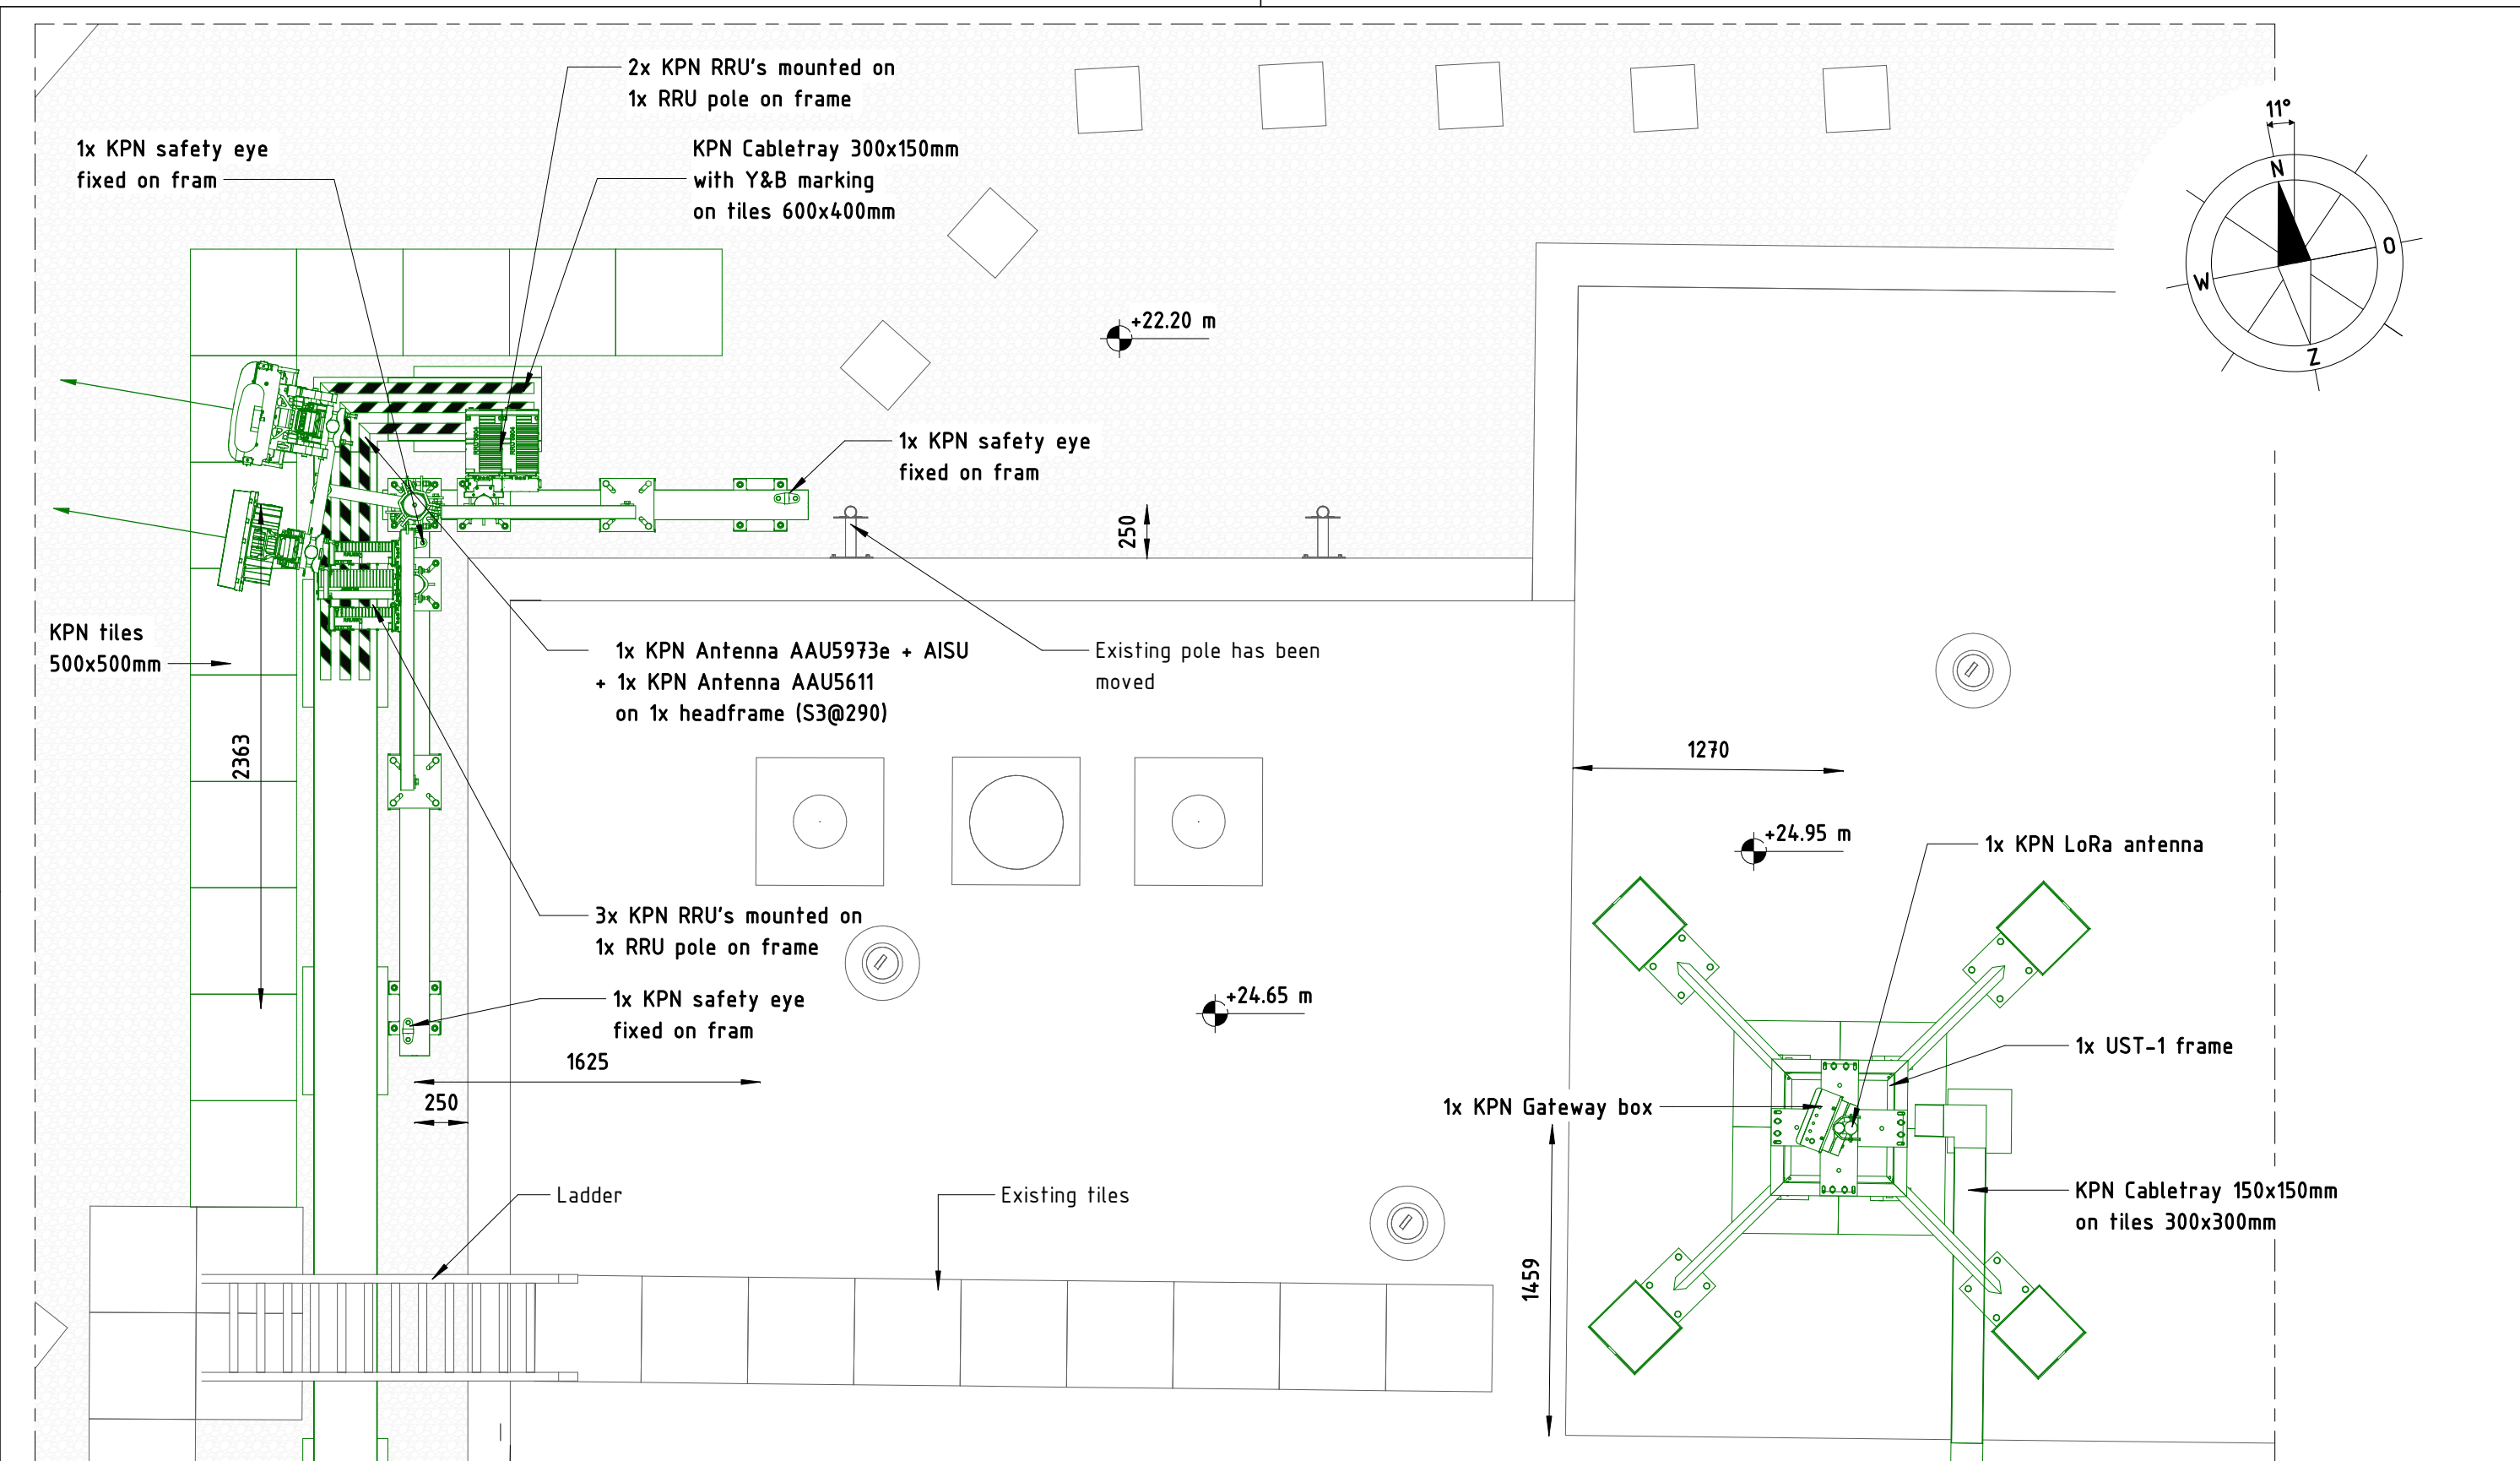


Legend	
New Construction	Grounding,SGT+MGT
Building	Lightning protection
OLO	Transmission Cable
Existing	Power Cable
Demontage	

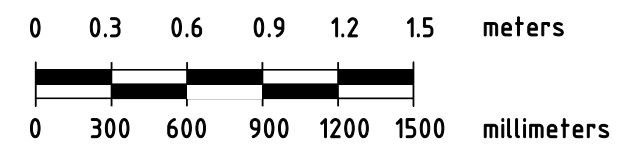

Place : 1012 RD Amsterdam		Site number :	
Address: Nieuwezijds Voorburgwal 35		1023	
Area :		Drawing number :	
		0130-3	
x/y: 121440/487734	Top view equipment (room)		
Scale 1 : 30	RCT	Rev.	Date
Unit mm	A3	1	25-04-23
Sheet 3 of 3 Sheets	Page 11	Mod. DYN	Chk. ALL



KPN - MOBILE

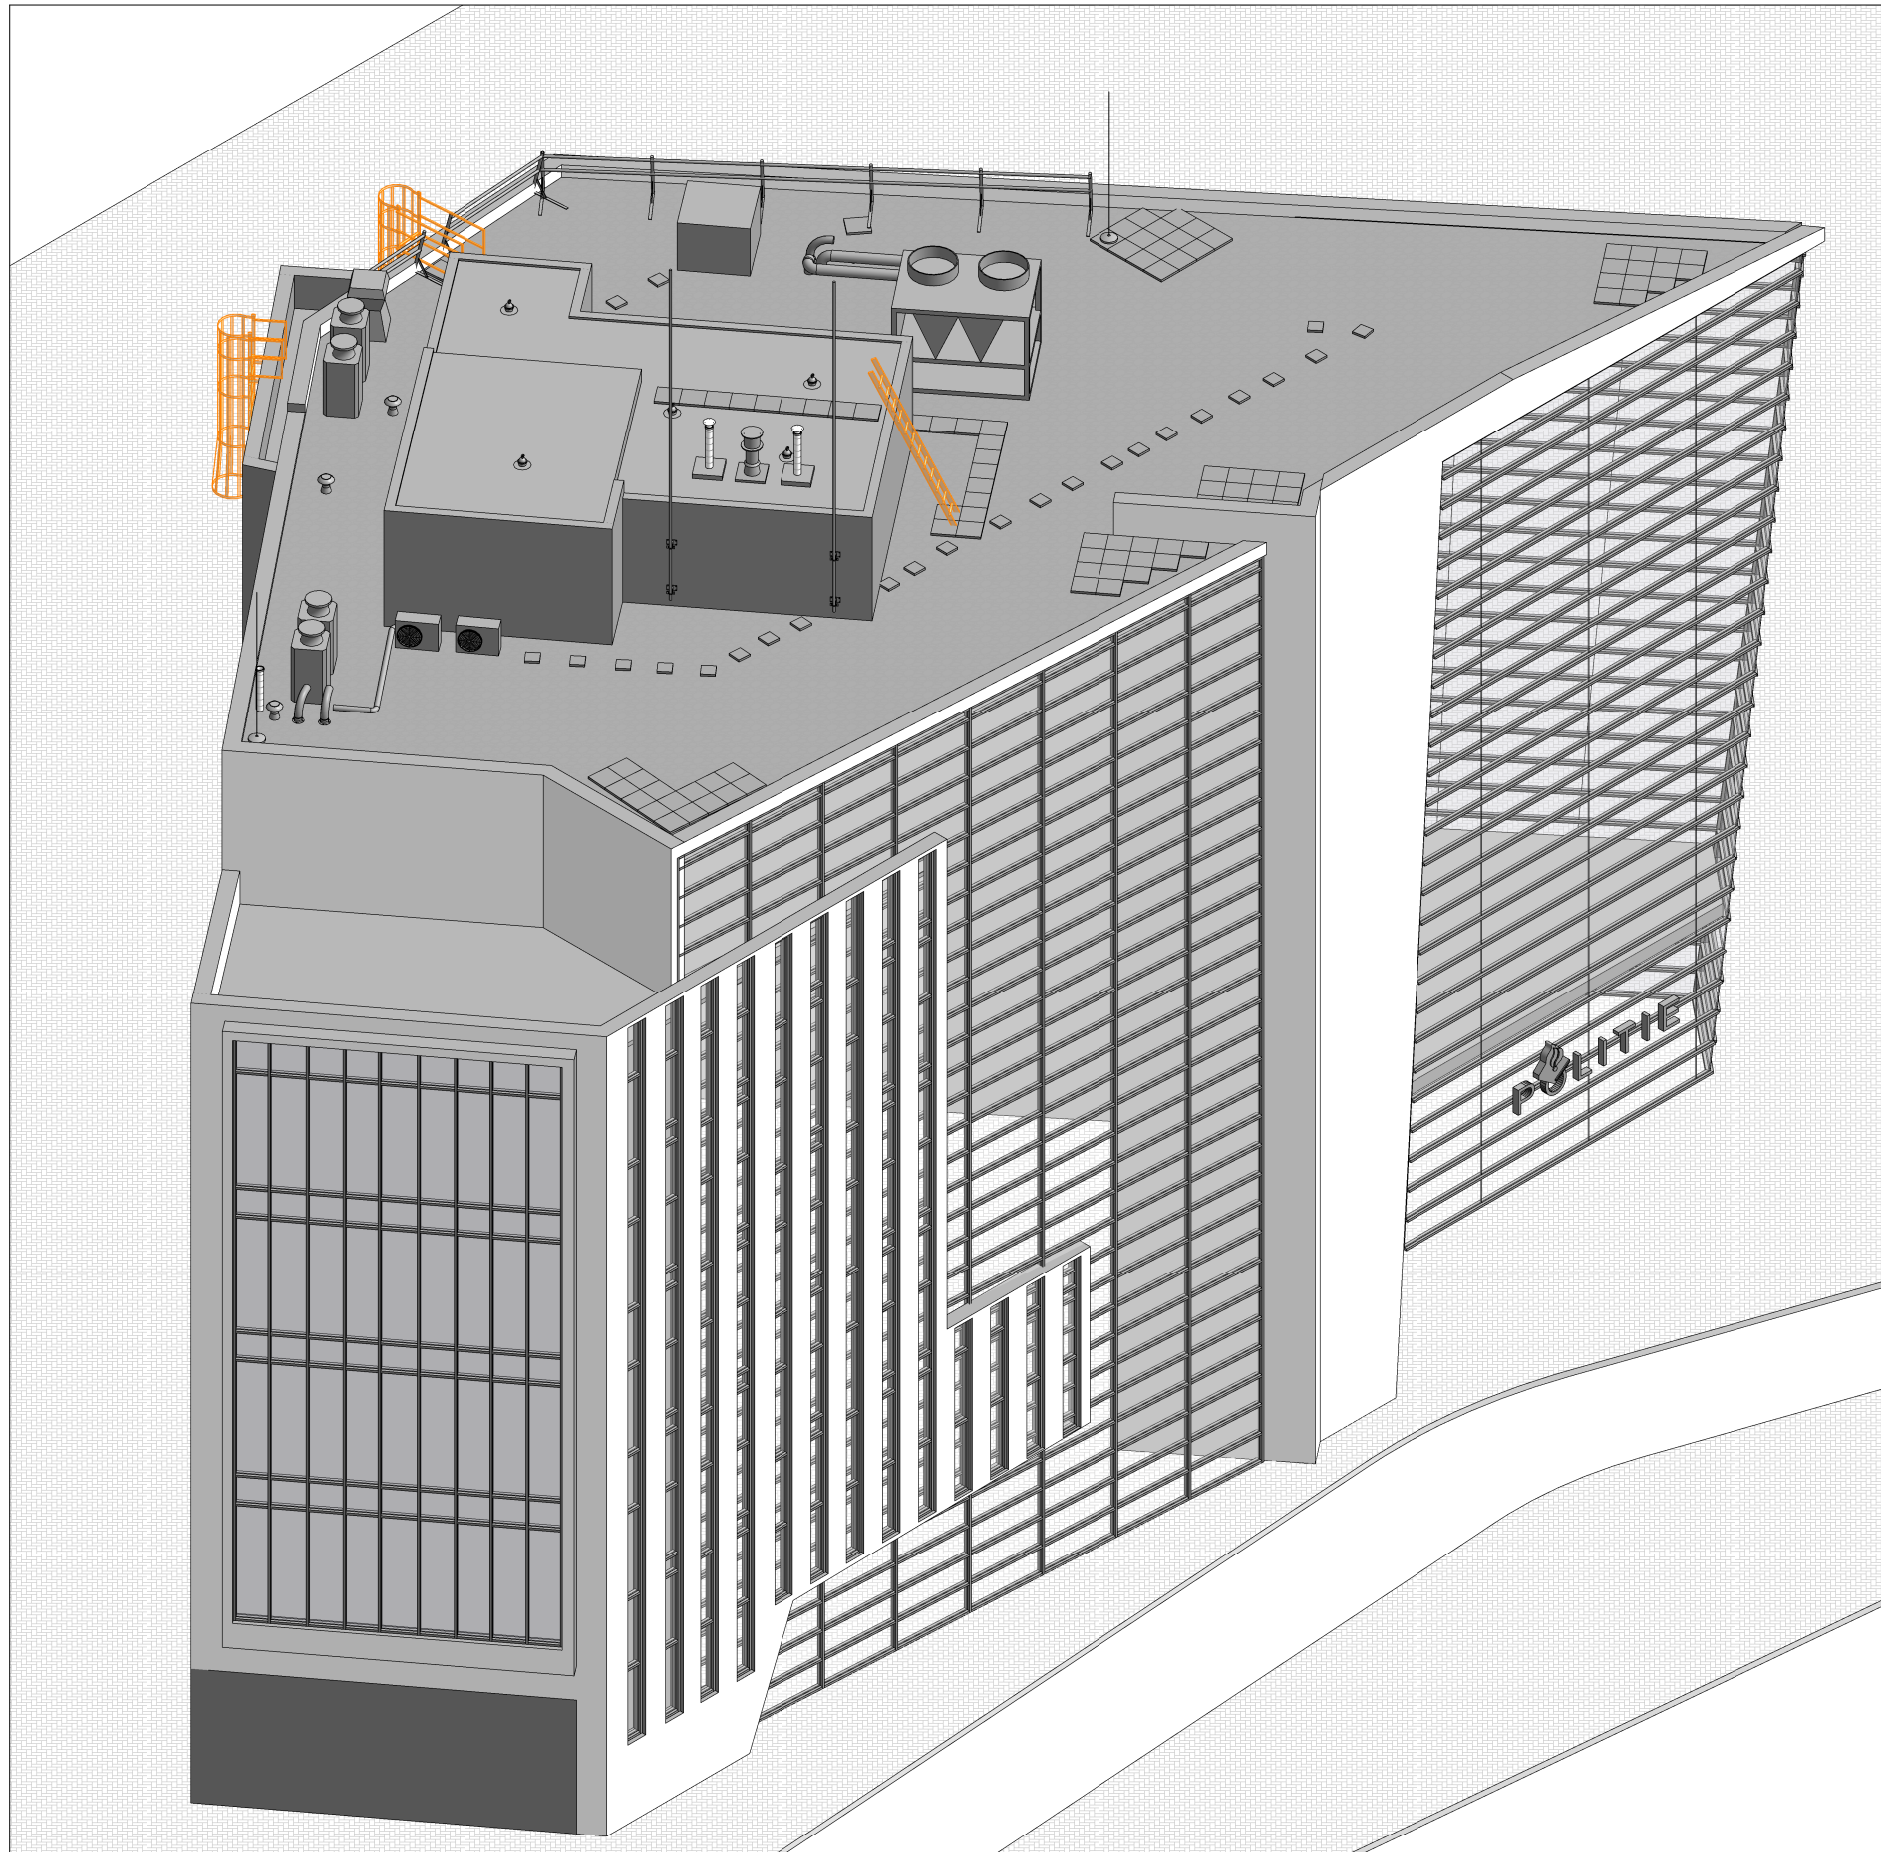

Existing

Place : 1012 RD Amsterdam
 Address: Nieuwezijds Voorburgwal 35
 Area :

Site number :

1023

Drawing number :


0150-1

x/y: 121440/487734 3D overview

Scale	RCT	Rev.	Date	Mod.	Chk.
Unit mm	3D	1	25-04-23	DYN	All
Sheet 1 of 3 Sheets	Page	12			






KPN - MOBILE

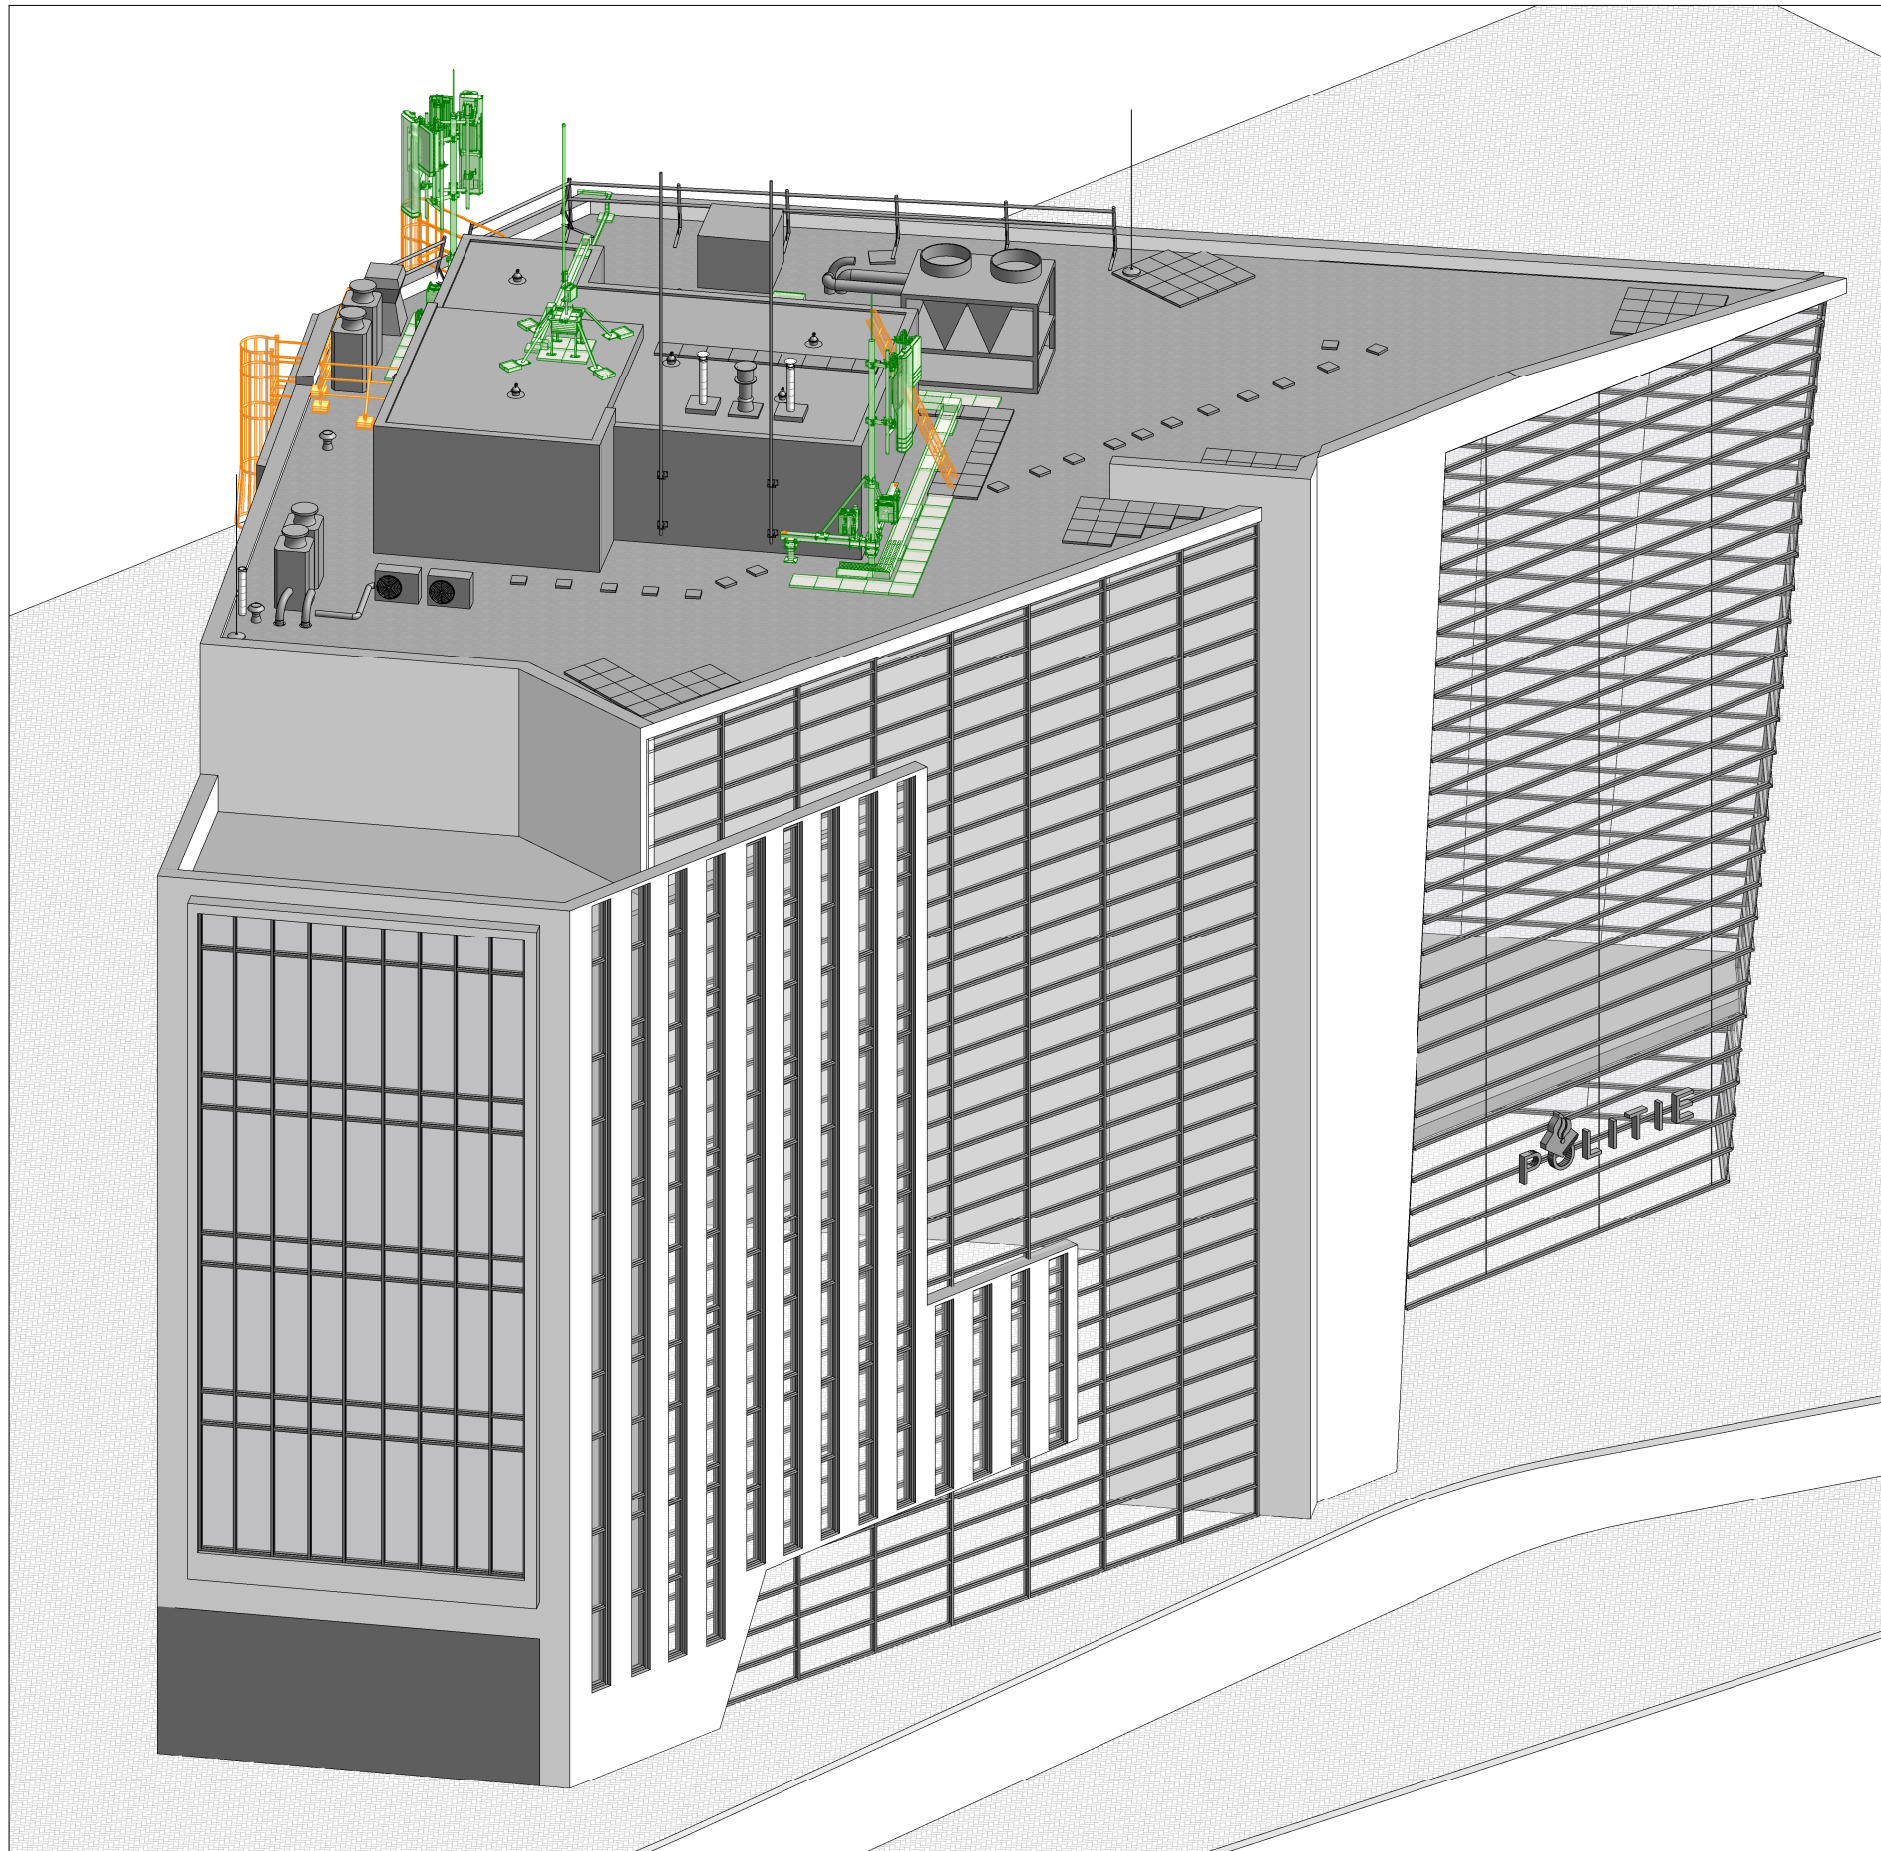

New

Place : 1012 RD Amsterdam		Site number :			
Address: Nieuwezijds Voorburgwal 35		1023			
Area :		Drawing number :			
		0150-2			
x/y: 121440/487734	3D overview				
Scale	RCT	Rev.	Date	Mod.	Chk.
Unit mm	3D	1	25-04-23	DYN	All
Sheet 2 of 3 Sheets	Page	13			



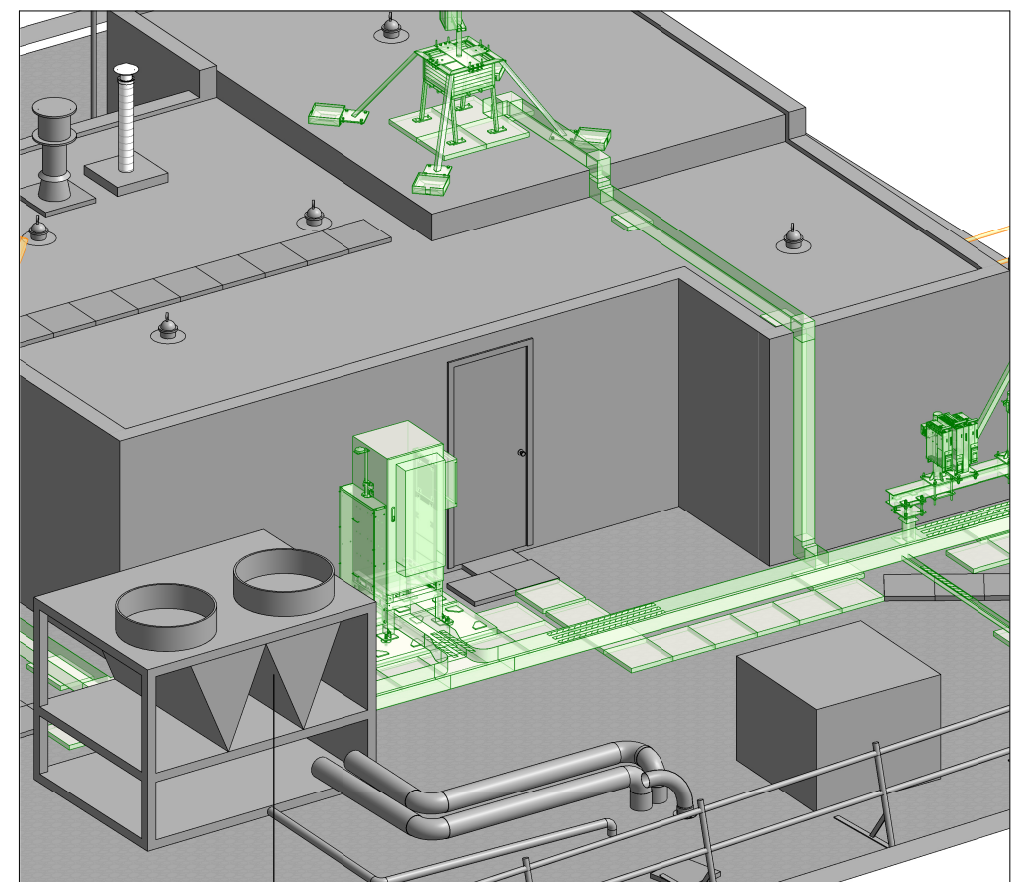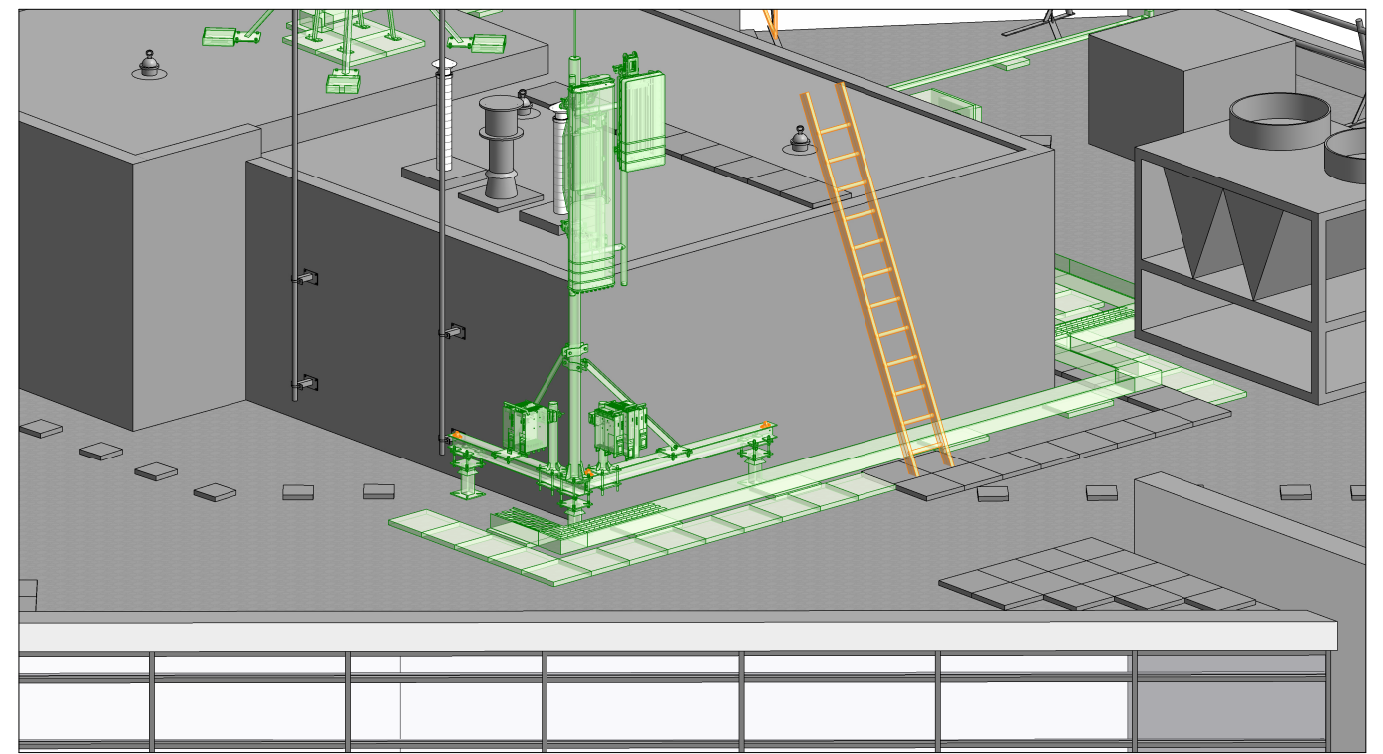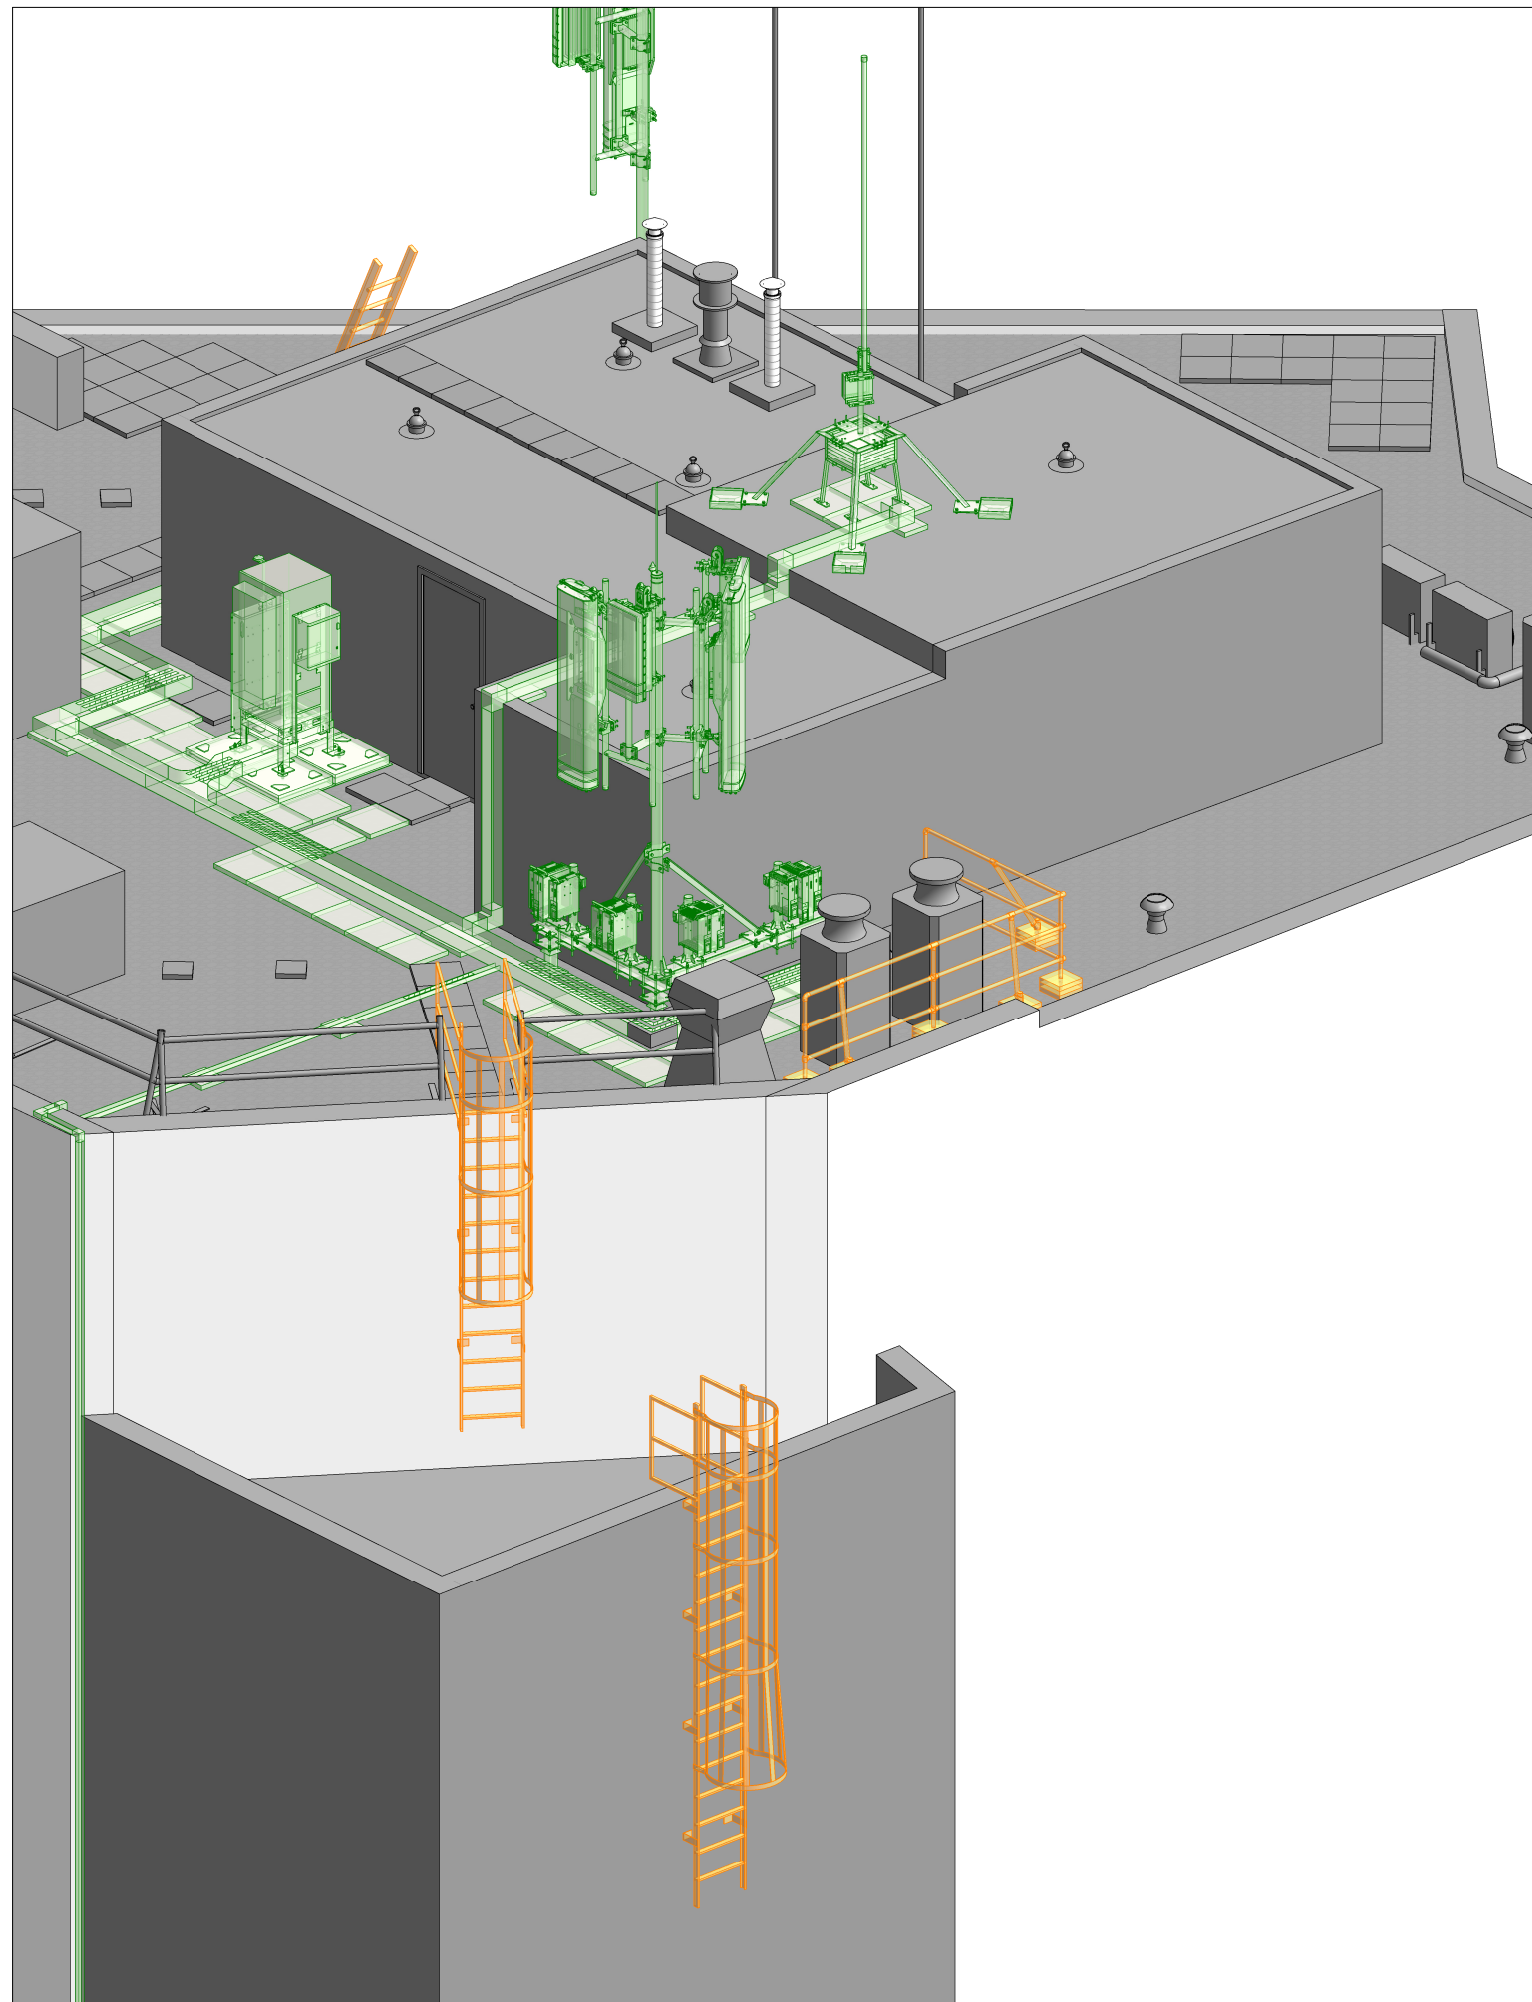

Place : 1012 RD Amsterdam
 Address: Nieuwezijds Voorburgwal 35
 Area :

Site number :

1023

Drawing number :

0150-3

x/y: 121440/487734 3D overview

Scale	RCT	Rev.	Date	Mod.	Chk.
Unit mm	A3	1	25-04-23	DYN	All
Sheet 3 of 3 Sheets	Page	14			

